
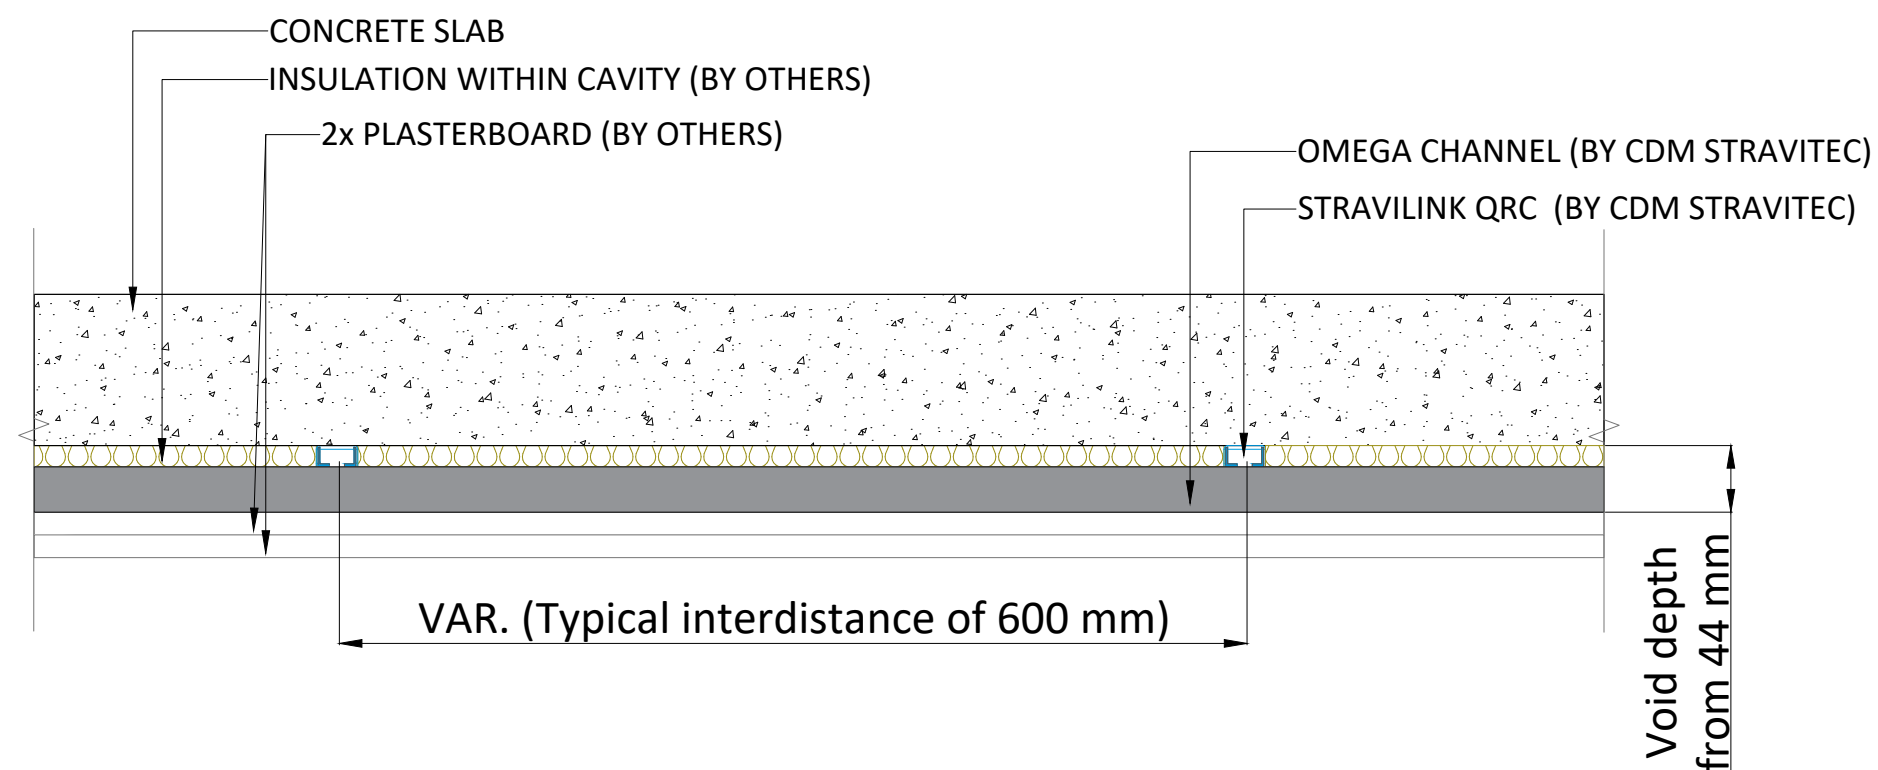


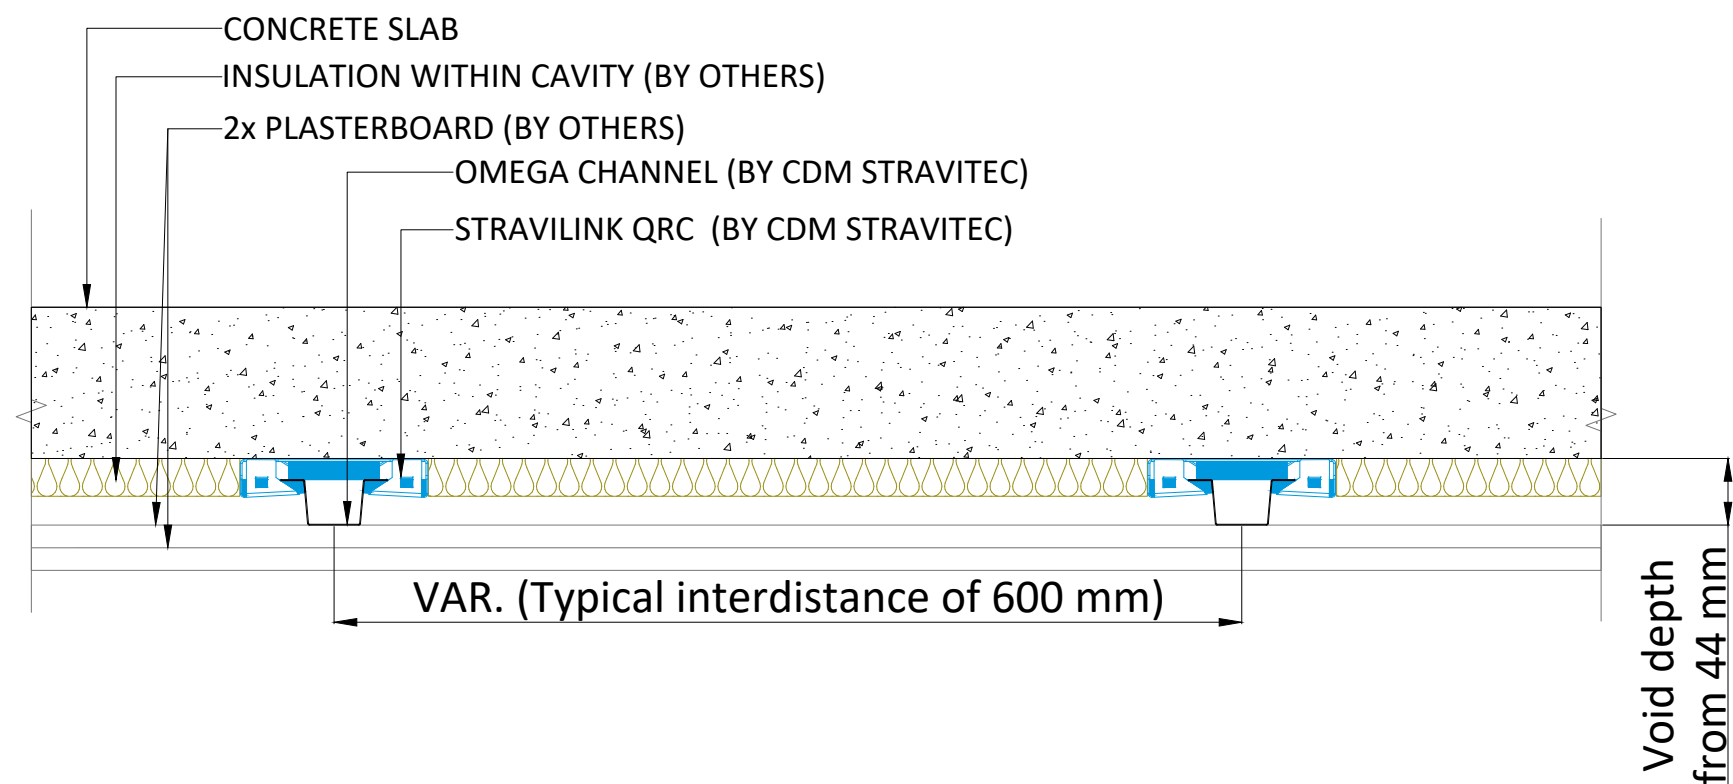

Notes

Legend

First submission	03/02/2025	ERA	A
Revision Description	Date	Drawn	Rev.

Load table

Drawing based on



Reutenbeek 9-11
B-3090 Overijse Belgium
PH: +32 2 687 79 07
info@cdm-stravitec.com
www.cdm-stravitec.com



This drawing is exclusive property of CDM Stravitec, any reproduction or communication to third parties without prior authorisation is prohibited.

Stravilink QRC on Ceiling Setup (Concrete Slab)

Typical Cross Section - Stravilink QRC (EU)-01

Drawn:
ERA 03/02/2025
Design:
ERA
Check:
MRO

Scale:
1:5
Format:
A3

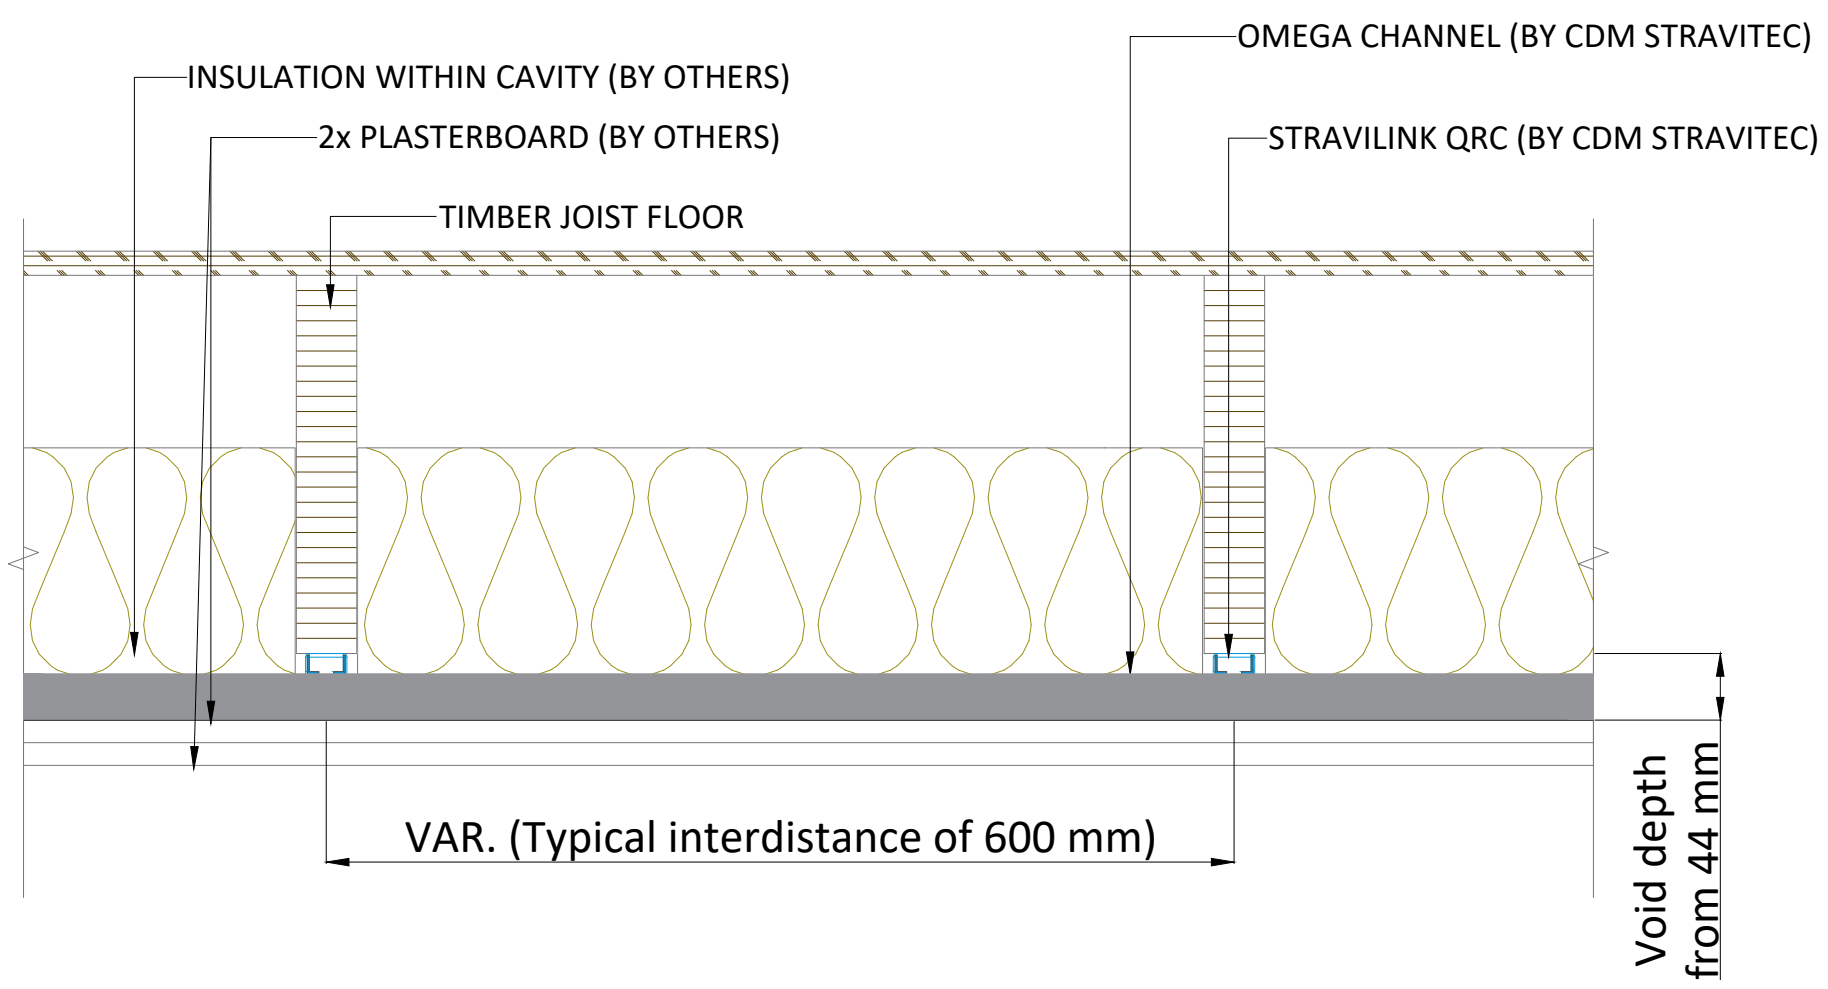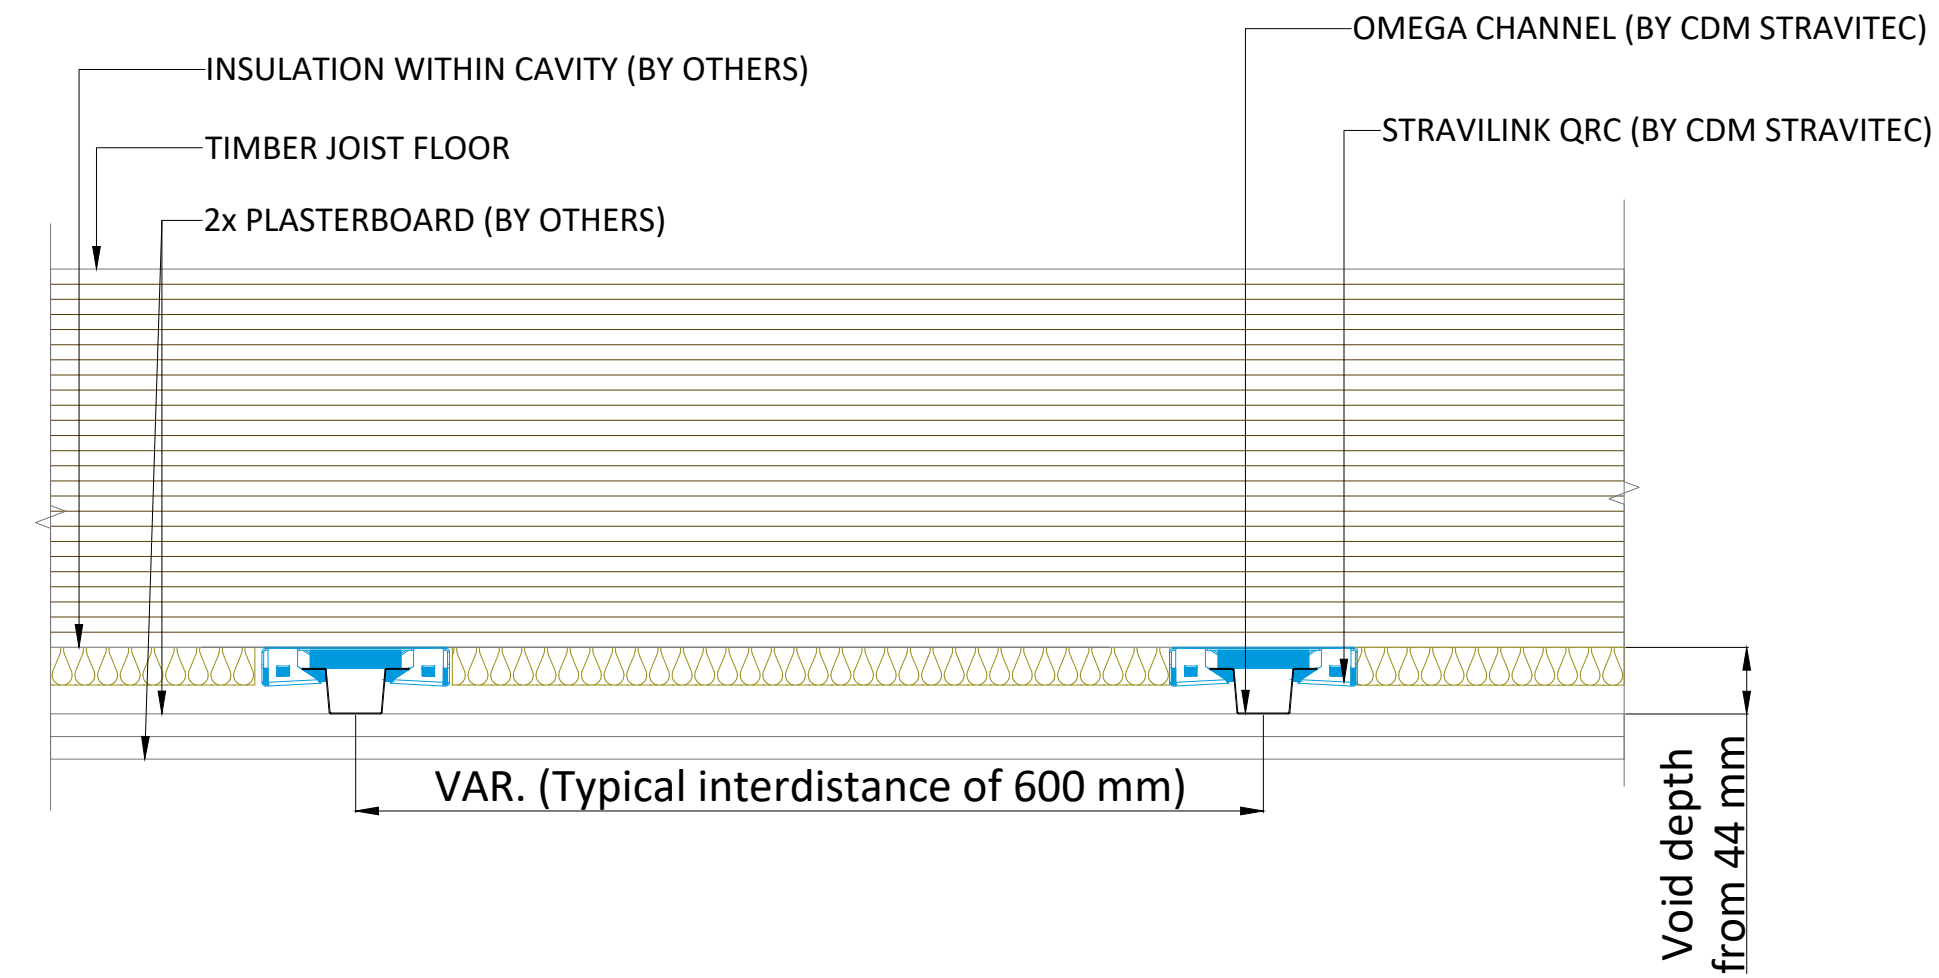

Notes

-

Legend

-

First submission	03/02/2025	ERA	A
Revision Description	Date	Drawn	Rev.

Load table

-

Drawing based on

-



Reutenbeek 9-11
B-3090 Overijse Belgium
PH: +32 2 687 79 07
info@cdm-stravitec.com
www.cdm-stravitec.com

This drawing is exclusive property of CDM Stravitec, any reproduction or communication to third parties without prior authorisation is prohibited.

Stravilink QRC on Ceiling Setup (Timber Joist)

Typical Cross Section - Stravilink QRC (EU)-02

Drawn:	Scale:
ERA	1:5
Design:	Format:
ERA	A3
Check:	
MRO	

Page 02 of 1

Notes
-

Legend

First submission	03/02/2025	ERA	A
Revision Description	Date	Drawn	Rev.

Load table
-

Drawing based on
-





Reutenbeek 9-11
B-3090 Overijse Belgium
PH: +32 2 687 79 07
info@cdm-stravitec.com
www.cdm-stravitec.com

This drawing is exclusive property of CDM Stravitec, any reproduction or communication to third parties without prior authorisation is prohibited.

Stravilink QRC on Ceiling Setup (CLT)

Typical Cross Section - Stravilink QRC (EU)-03		Scale:
Drawn:		1:4
ERA	03/02/2025	Format:
Design:		A3
ERA		
Check:		
MRO		

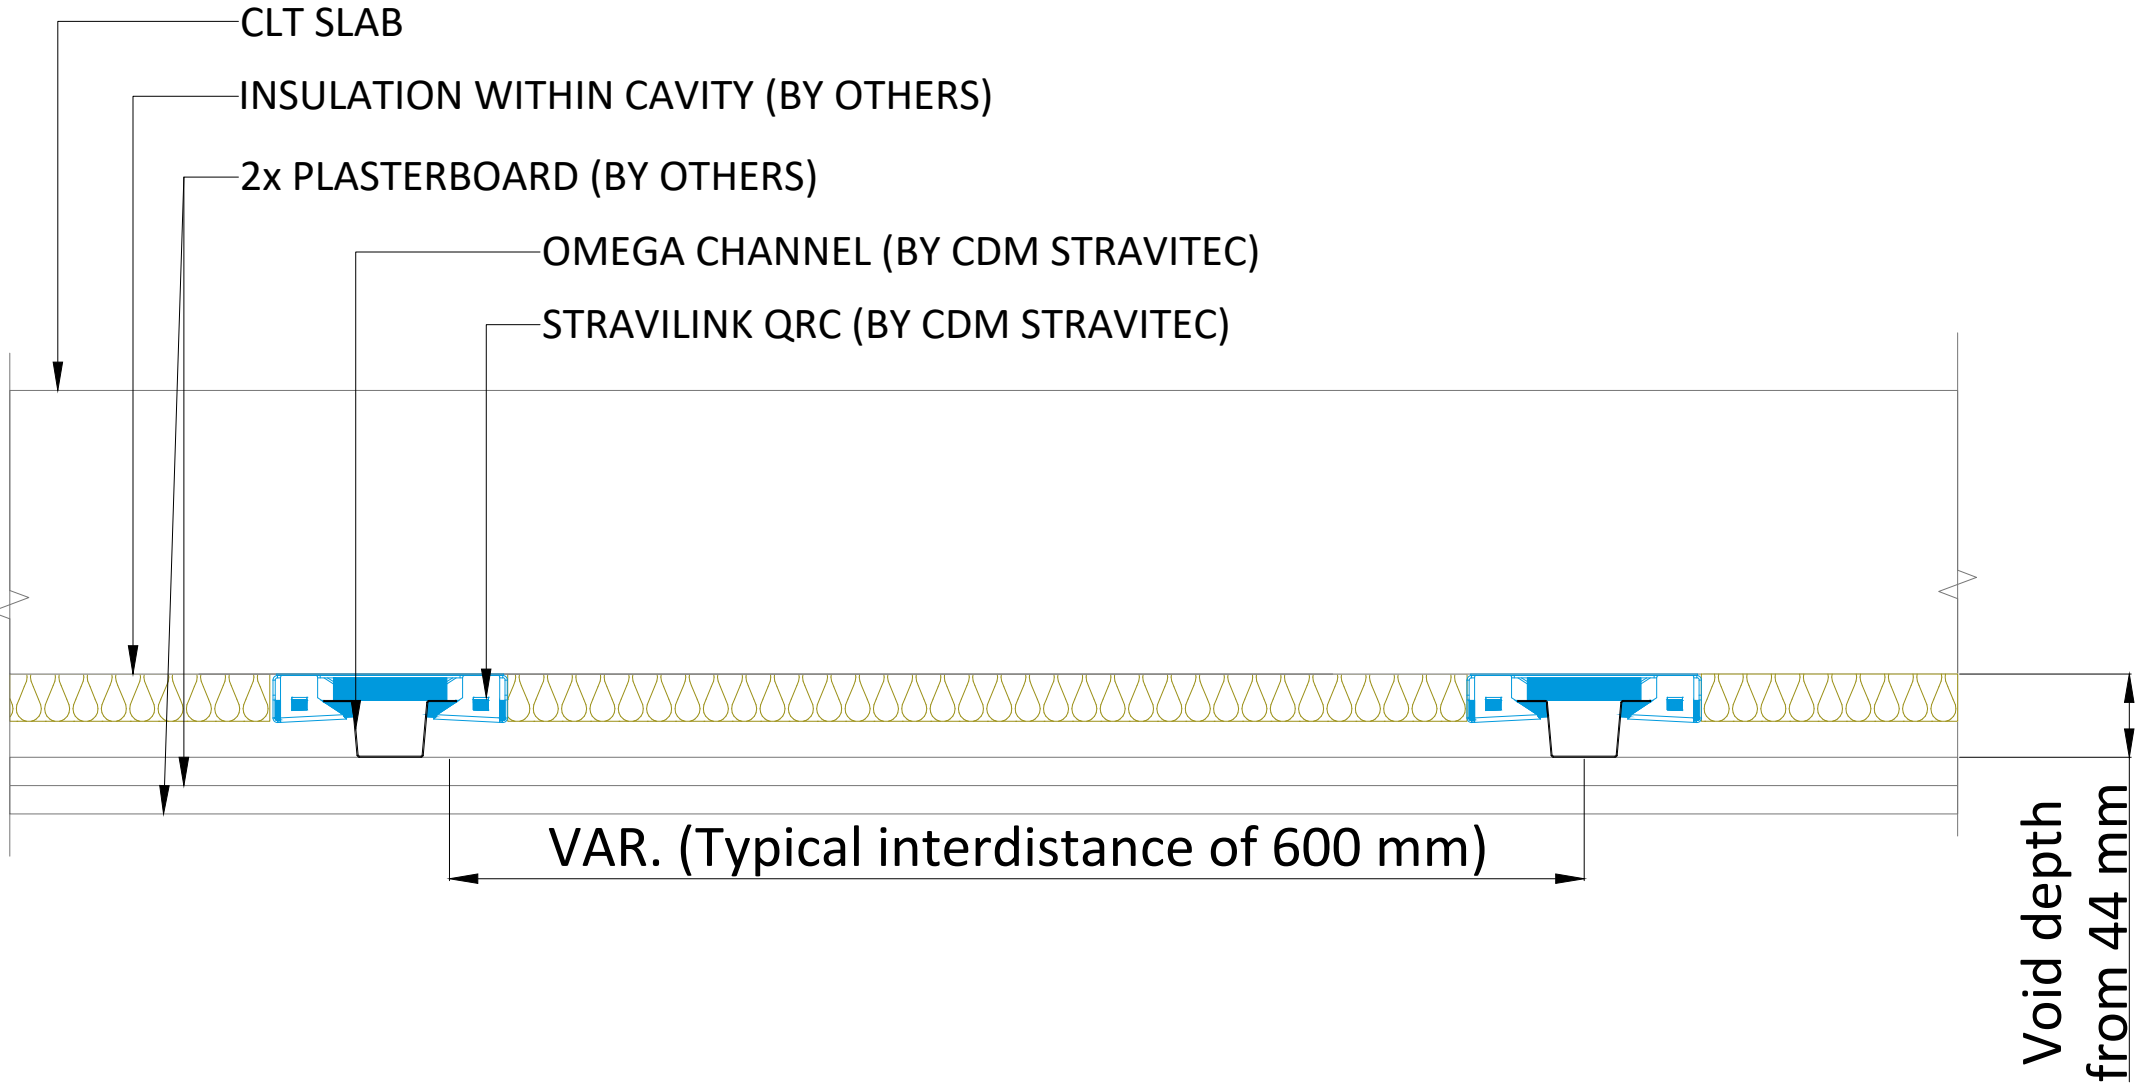

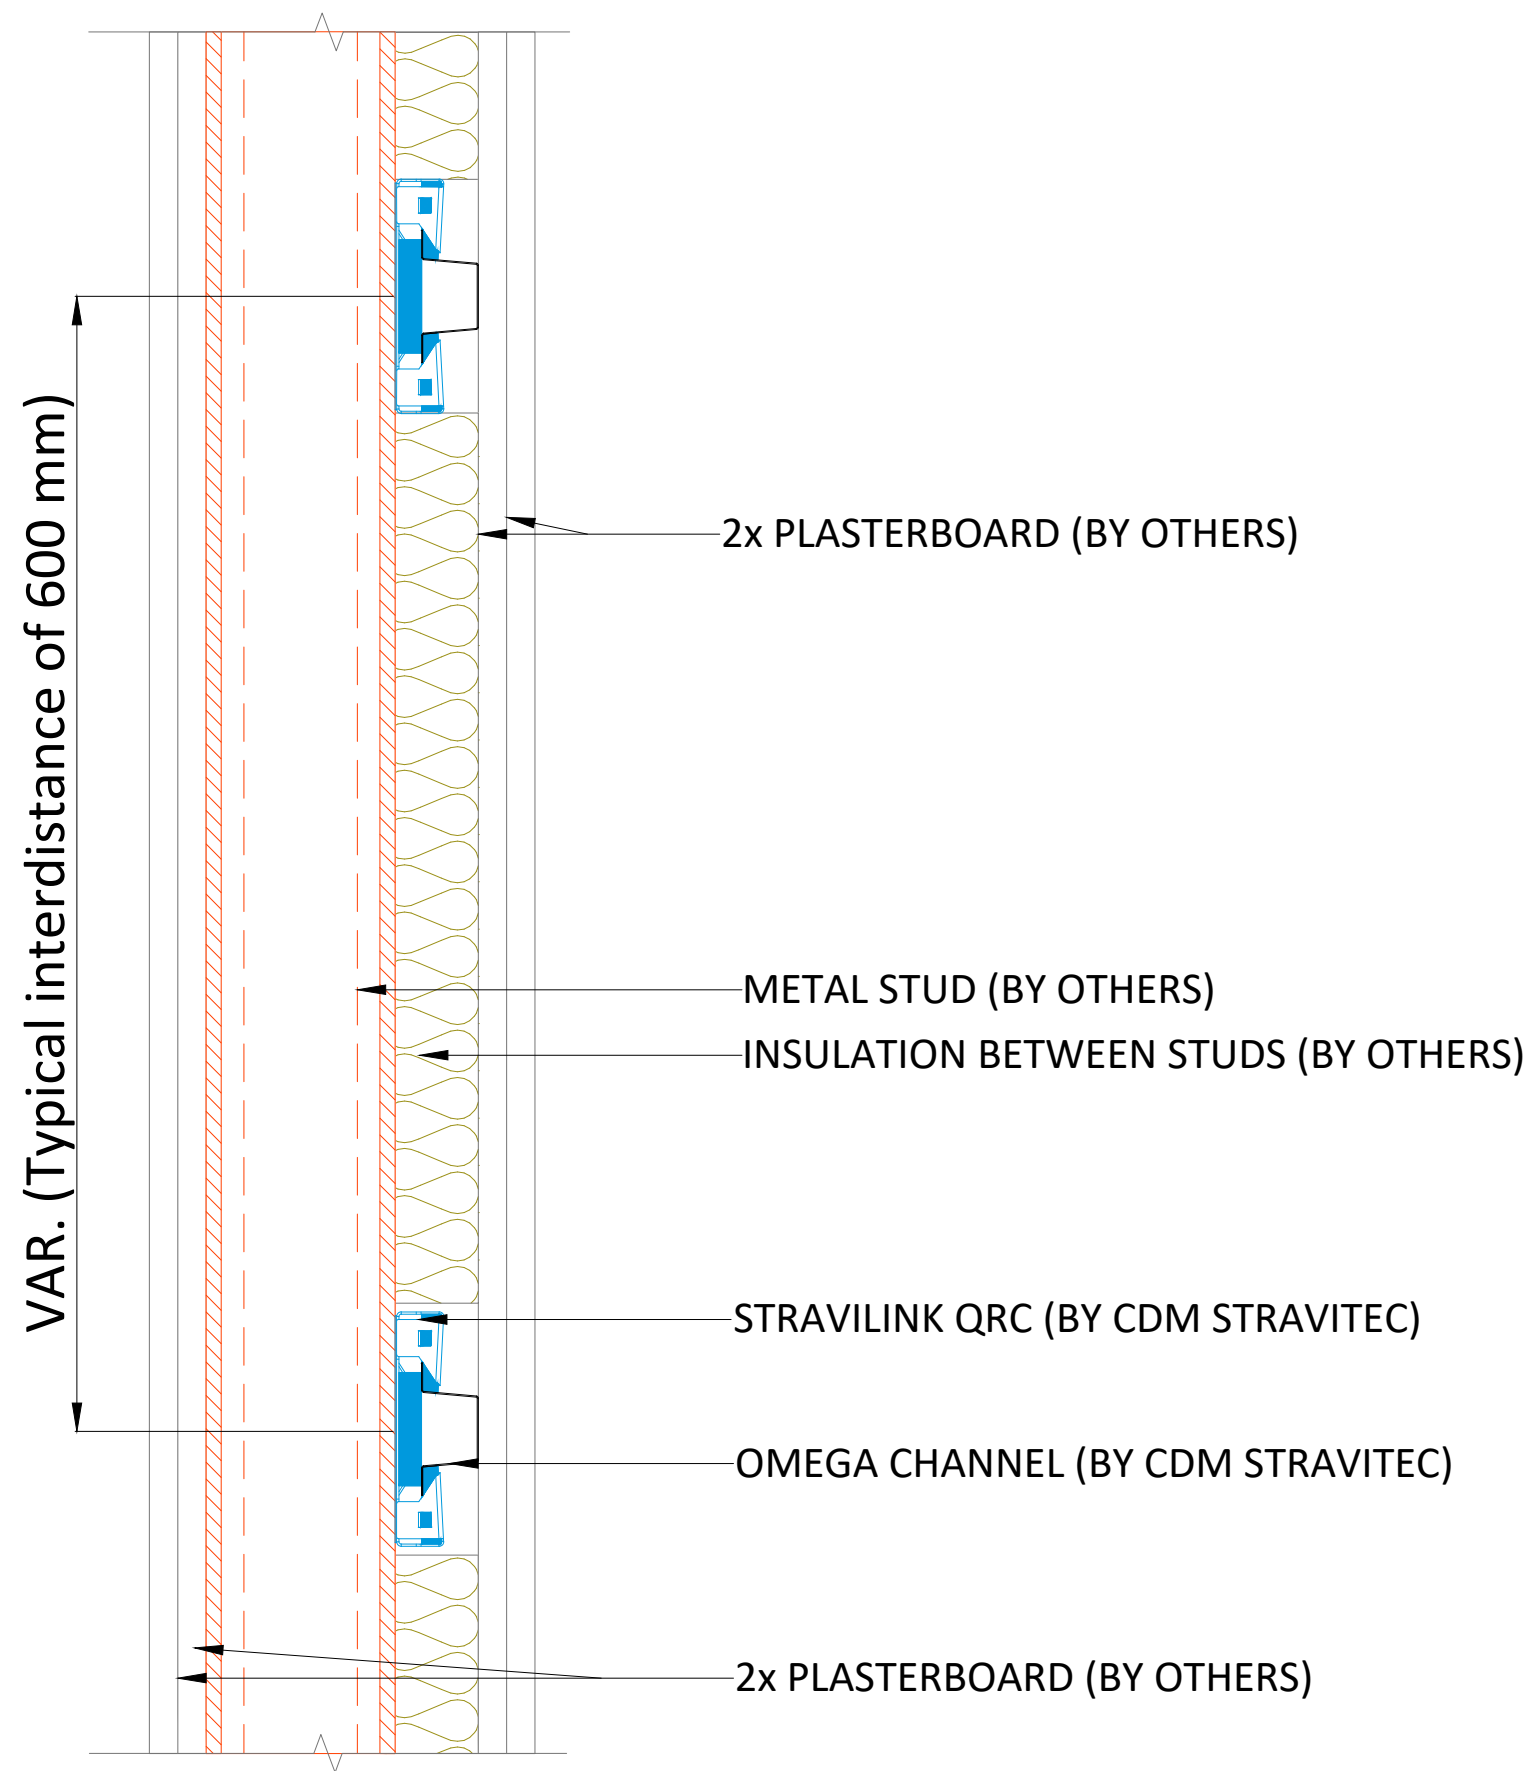

Notes

-

Legend

First submission	03/02/2025	ERA	A
Revision Description	Date	Drawn	Rev.

Load table

-

Drawing based on

-



Reutenbeek 9-11
B-3090 Overijse Belgium
PH: +32 2 687 79 07
info@cdm-stravitec.com
www.cdm-stravitec.com


This drawing is exclusive property of CDM Stravitec, any reproduction or communication to third parties without prior authorisation is prohibited.

Stravilink QRC on Wall Setup

Typical Cross Section - Stravilink QRC (EU)-04

Drawn:	ERA	03/02/2025	Scale:	1:4
Design:	ERA		Format:	A3
Check:	JBL			

Page 04 of 1

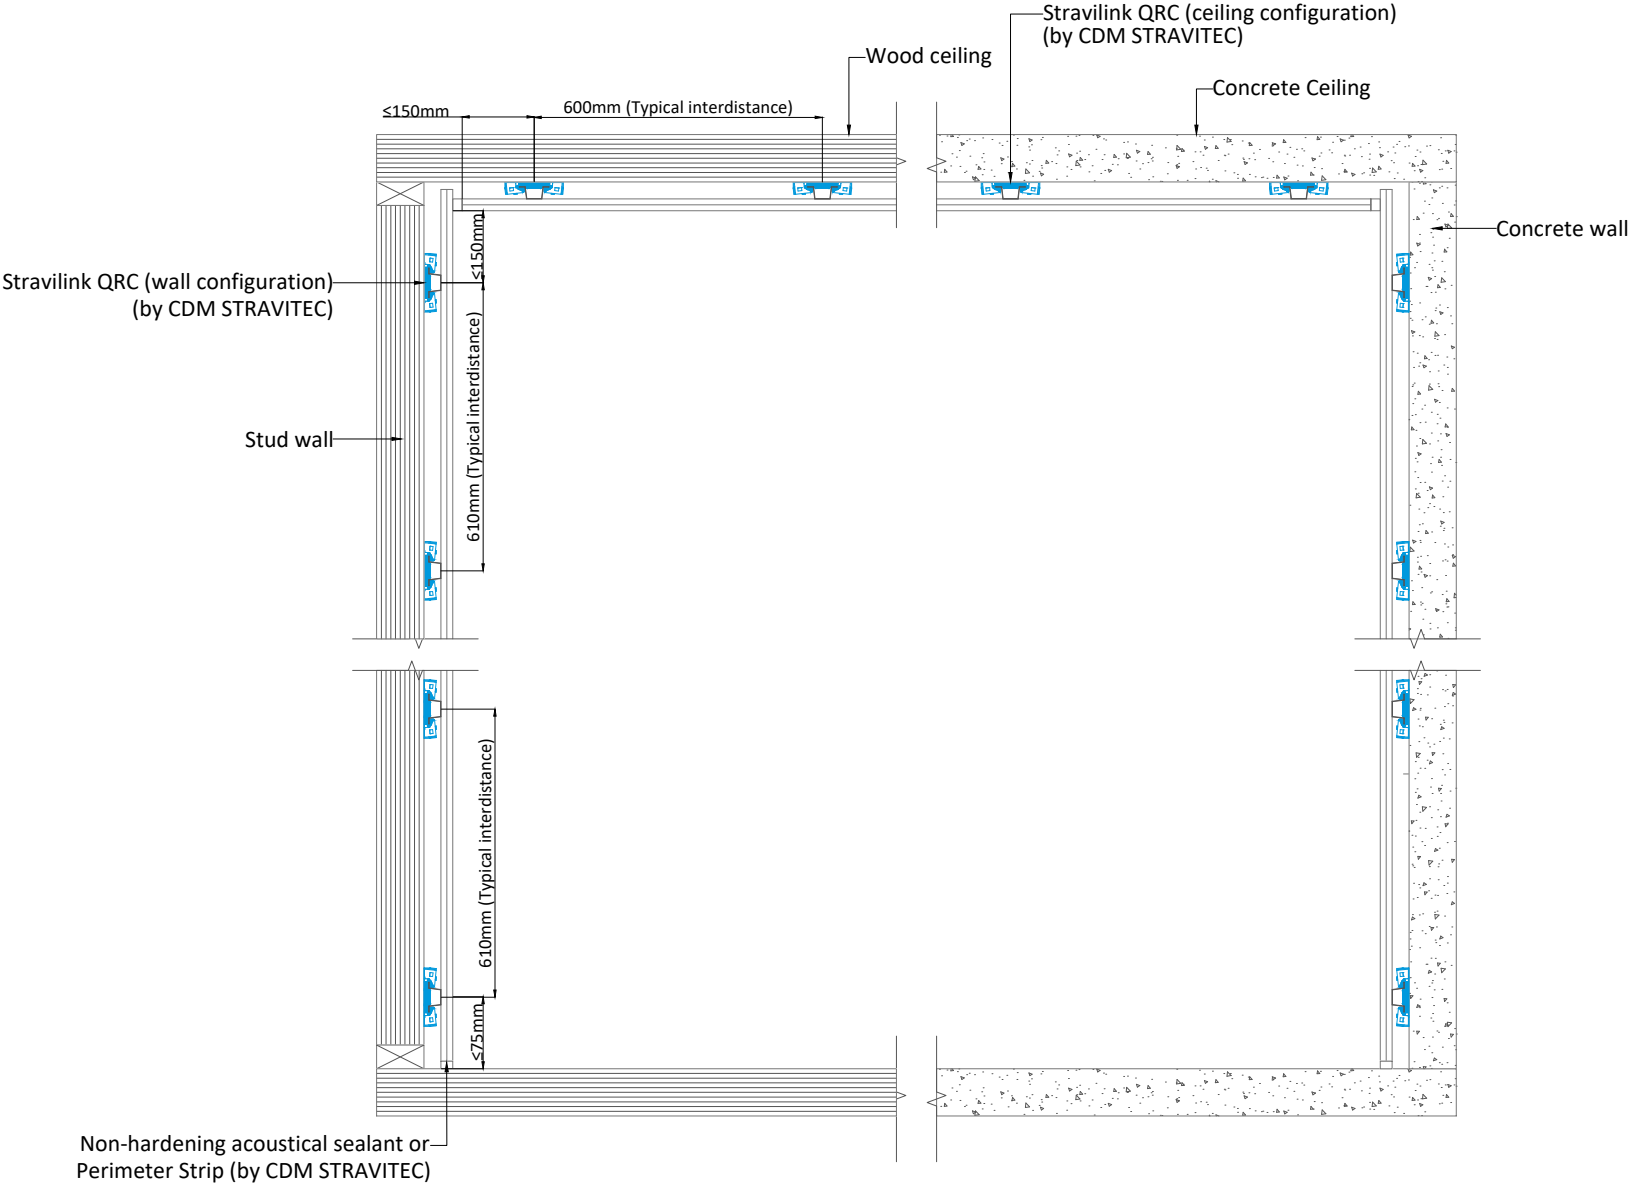

Notes

Legend

First submission	03/02/2025	ERA	A
Revision Description	Date	Drawn	Rev.

Load table

Drawing based on



Reutenbeek 9-11
B-3090 Overijse Belgium
PH: +32 2 687 79 07
info@cdm-stravitec.com
www.cdm-stravitec.com

This drawing is exclusive property of CDM Stravitec, any reproduction or communication to third parties without prior authorisation is prohibited.



Stravilink QRC: Typical Assemblies I

Typical Cross Section - Stravilink QRC (EU)-05

Drawn:
ERA
Design:
ERA
Check:
MRO

03/02/2025

Scale:
1:16
Format:
A3

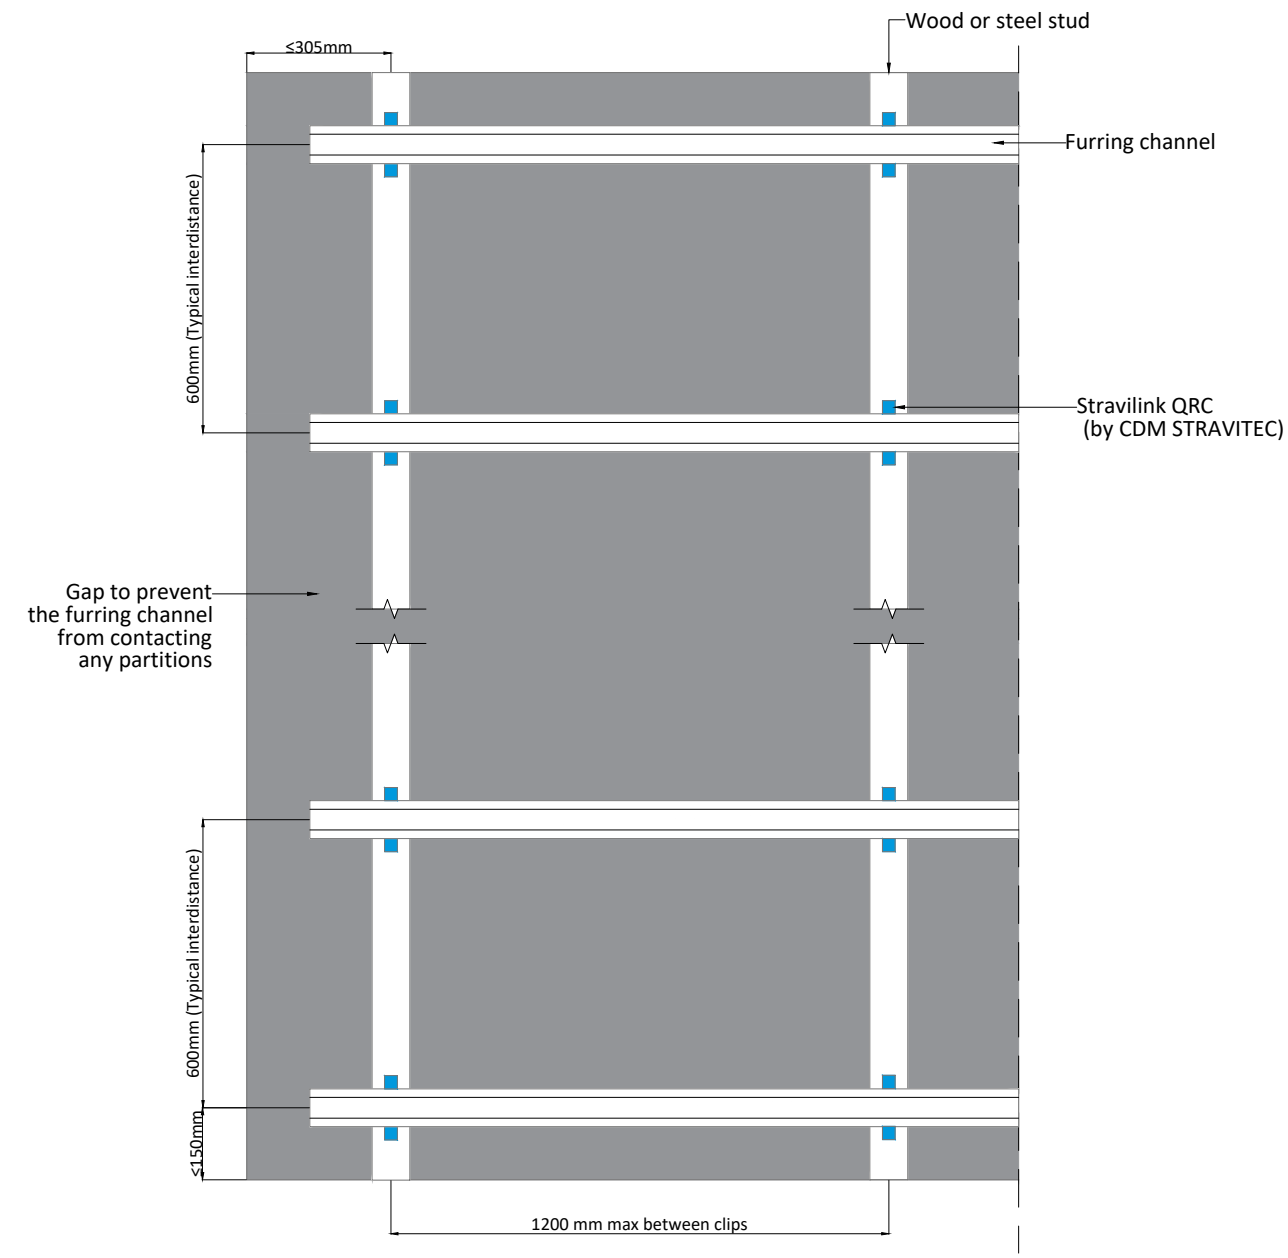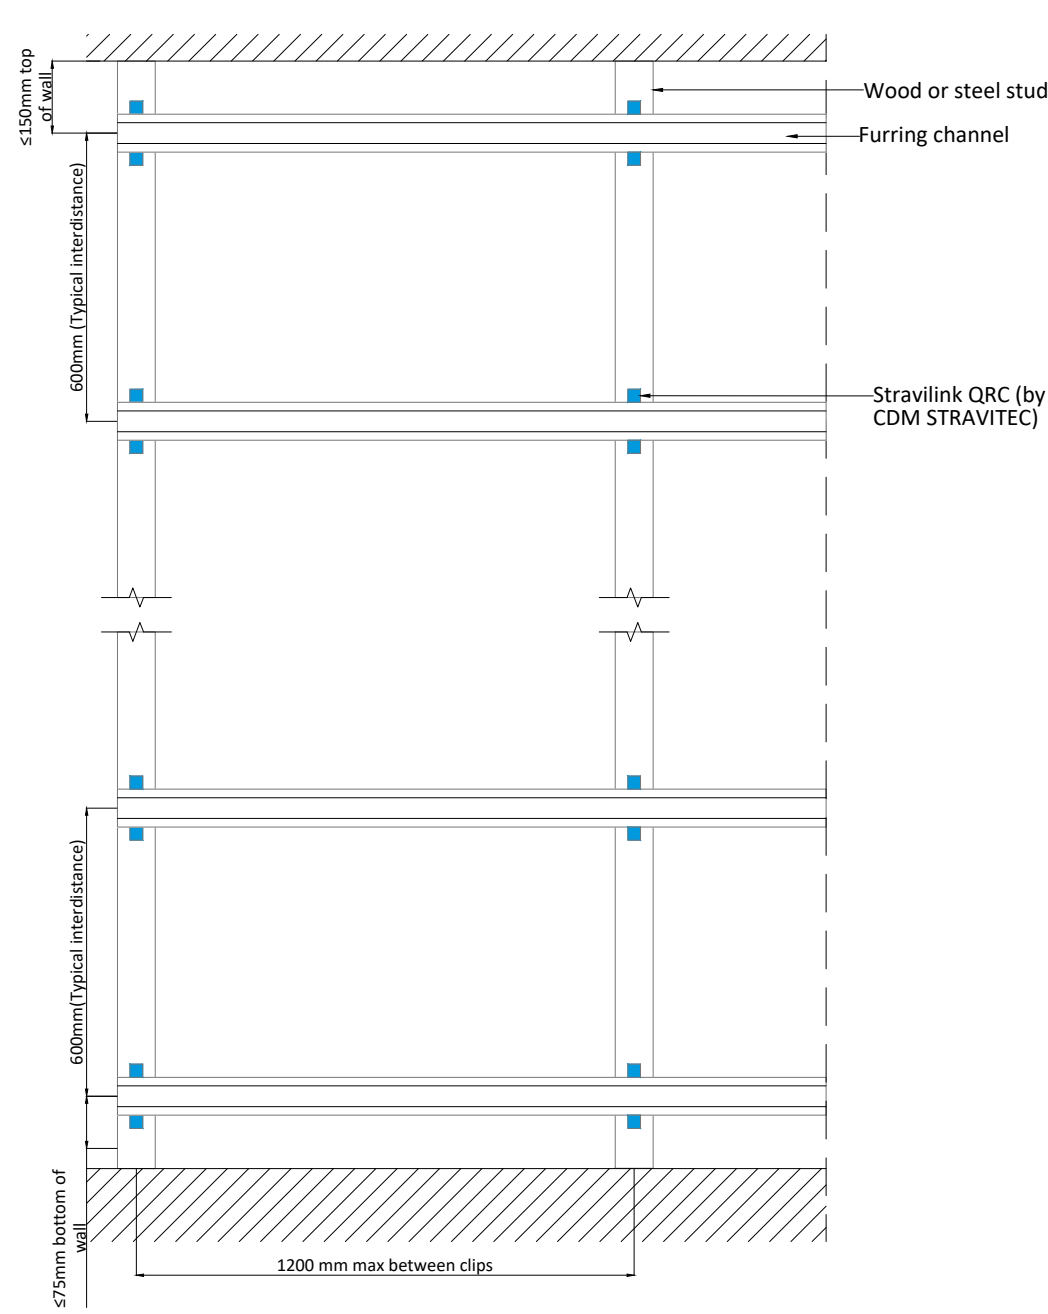

Notes

-

Legend

First submission	03/02/2025	ERA	A
Revision Description	Date	Drawn	Rev.

Load table

-

Drawing based on

-

cdm**stravitec**

This drawing is exclusive property of CDM Stravitec, any reproduction or communication to third parties without prior authorisation is prohibited.

Reutenbeek 9-11
B-3090 Overijse Belgium
PH: +32 2 687 79 07
info@cdm-stravitec.com
www.cdm-stravitec.com

Stravilink QRC: Typical Assemblies II

Typical Cross Section - Stravilink QRC (EU)-06

Drawn:
ERA
Design:
ERA
Check:
MRO

03/02/2025

Scale:
1:16
Format:
A3

Page 06 of 1