


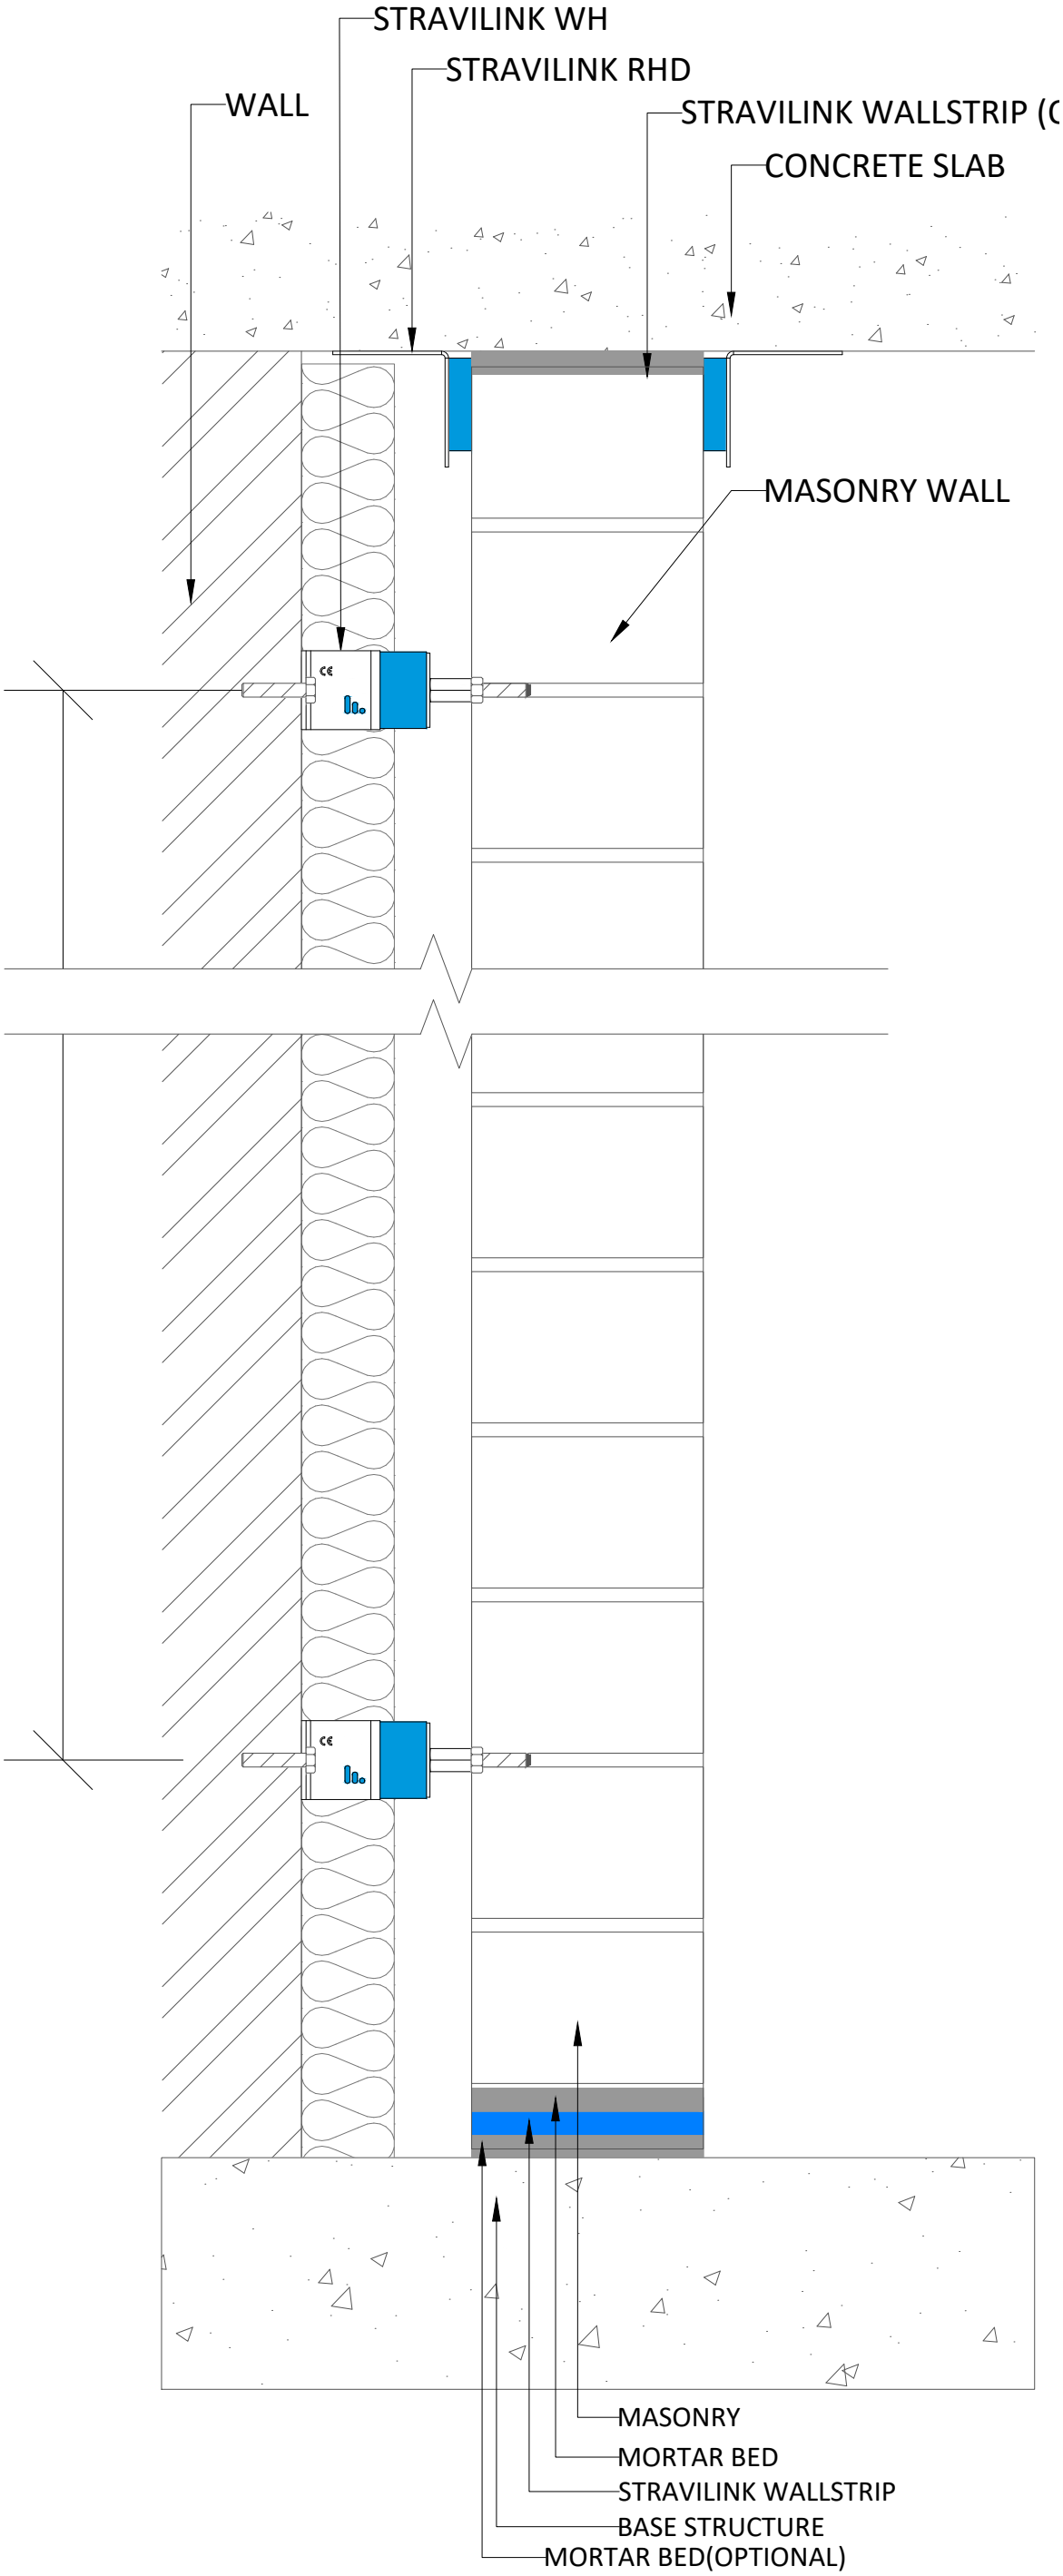

Notes

Legend

First submission	28/05/2025	LCH	A
Revision Description	Date	Drawn	Rev.

Load table

Drawing based on




342 N. Queen St., Warehouse D
Lancaster, PA 17603
United States
PH:+1 (888) 454-6236
info-us@cdm-stravitec.com
www.cdm-stravitec.com

This drawing is exclusive property of CDM Stravitec, any reproduction or communication to third parties without prior authorisation is prohibited.

Stravilink WH
Masonry Wall - Section View

Typical Cross Section - Stravilink WH (US-CA)-01	Scale:
Drawn:	
LCH 28/05/2025	Format:
Design:	ANSI-B
Check:	
JMI	

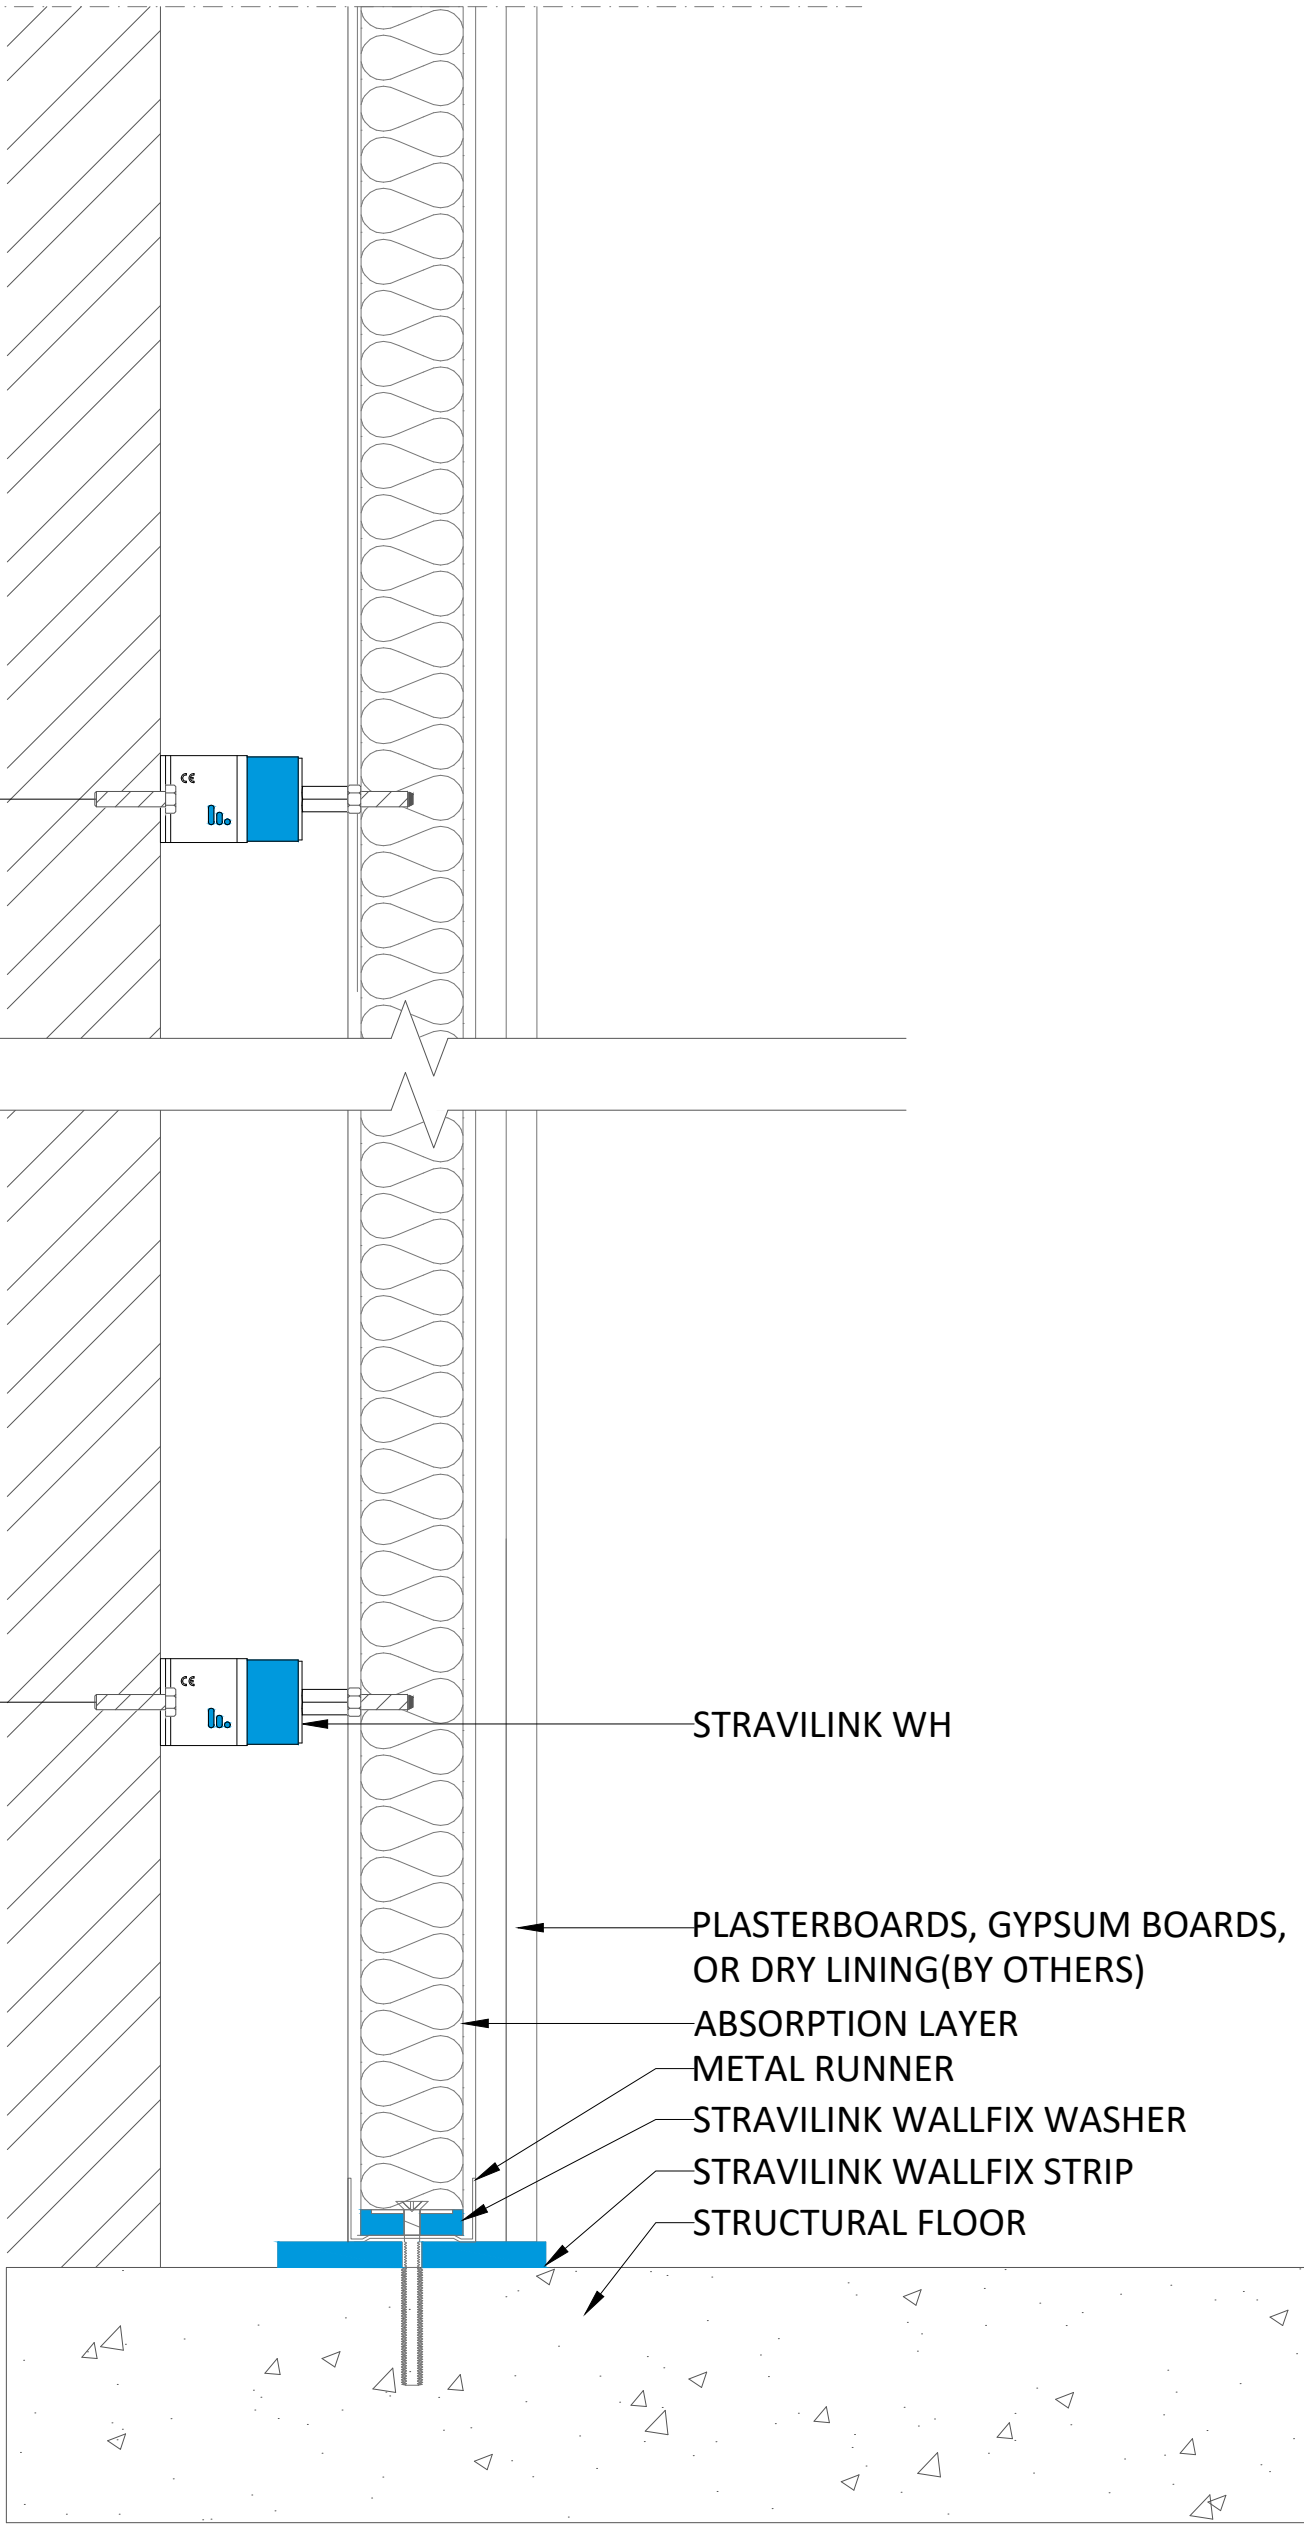

Notes

Legend

First submission	28/05/2025	LCH	A
Revision Description	Date	Drawn	Rev.

Load table

Drawing based on




342 N. Queen St., Warehouse D
Lancaster, PA 17603
United States
PH:+1 (888) 454-6236
info-us@cdm-stravitec.com
www.cdm-stravitec.com

This drawing is exclusive property of CDM Stravitec, any reproduction or communication to third parties without prior authorisation is prohibited.

Stravilink WH
Partition Wall - Section View

Typical Cross Section - Stravilink WH (US-CA)-02 Drawn:	Scale:
LCH 28/05/2025	Format:
Design:	ANSI-B
Check:	
JMI	

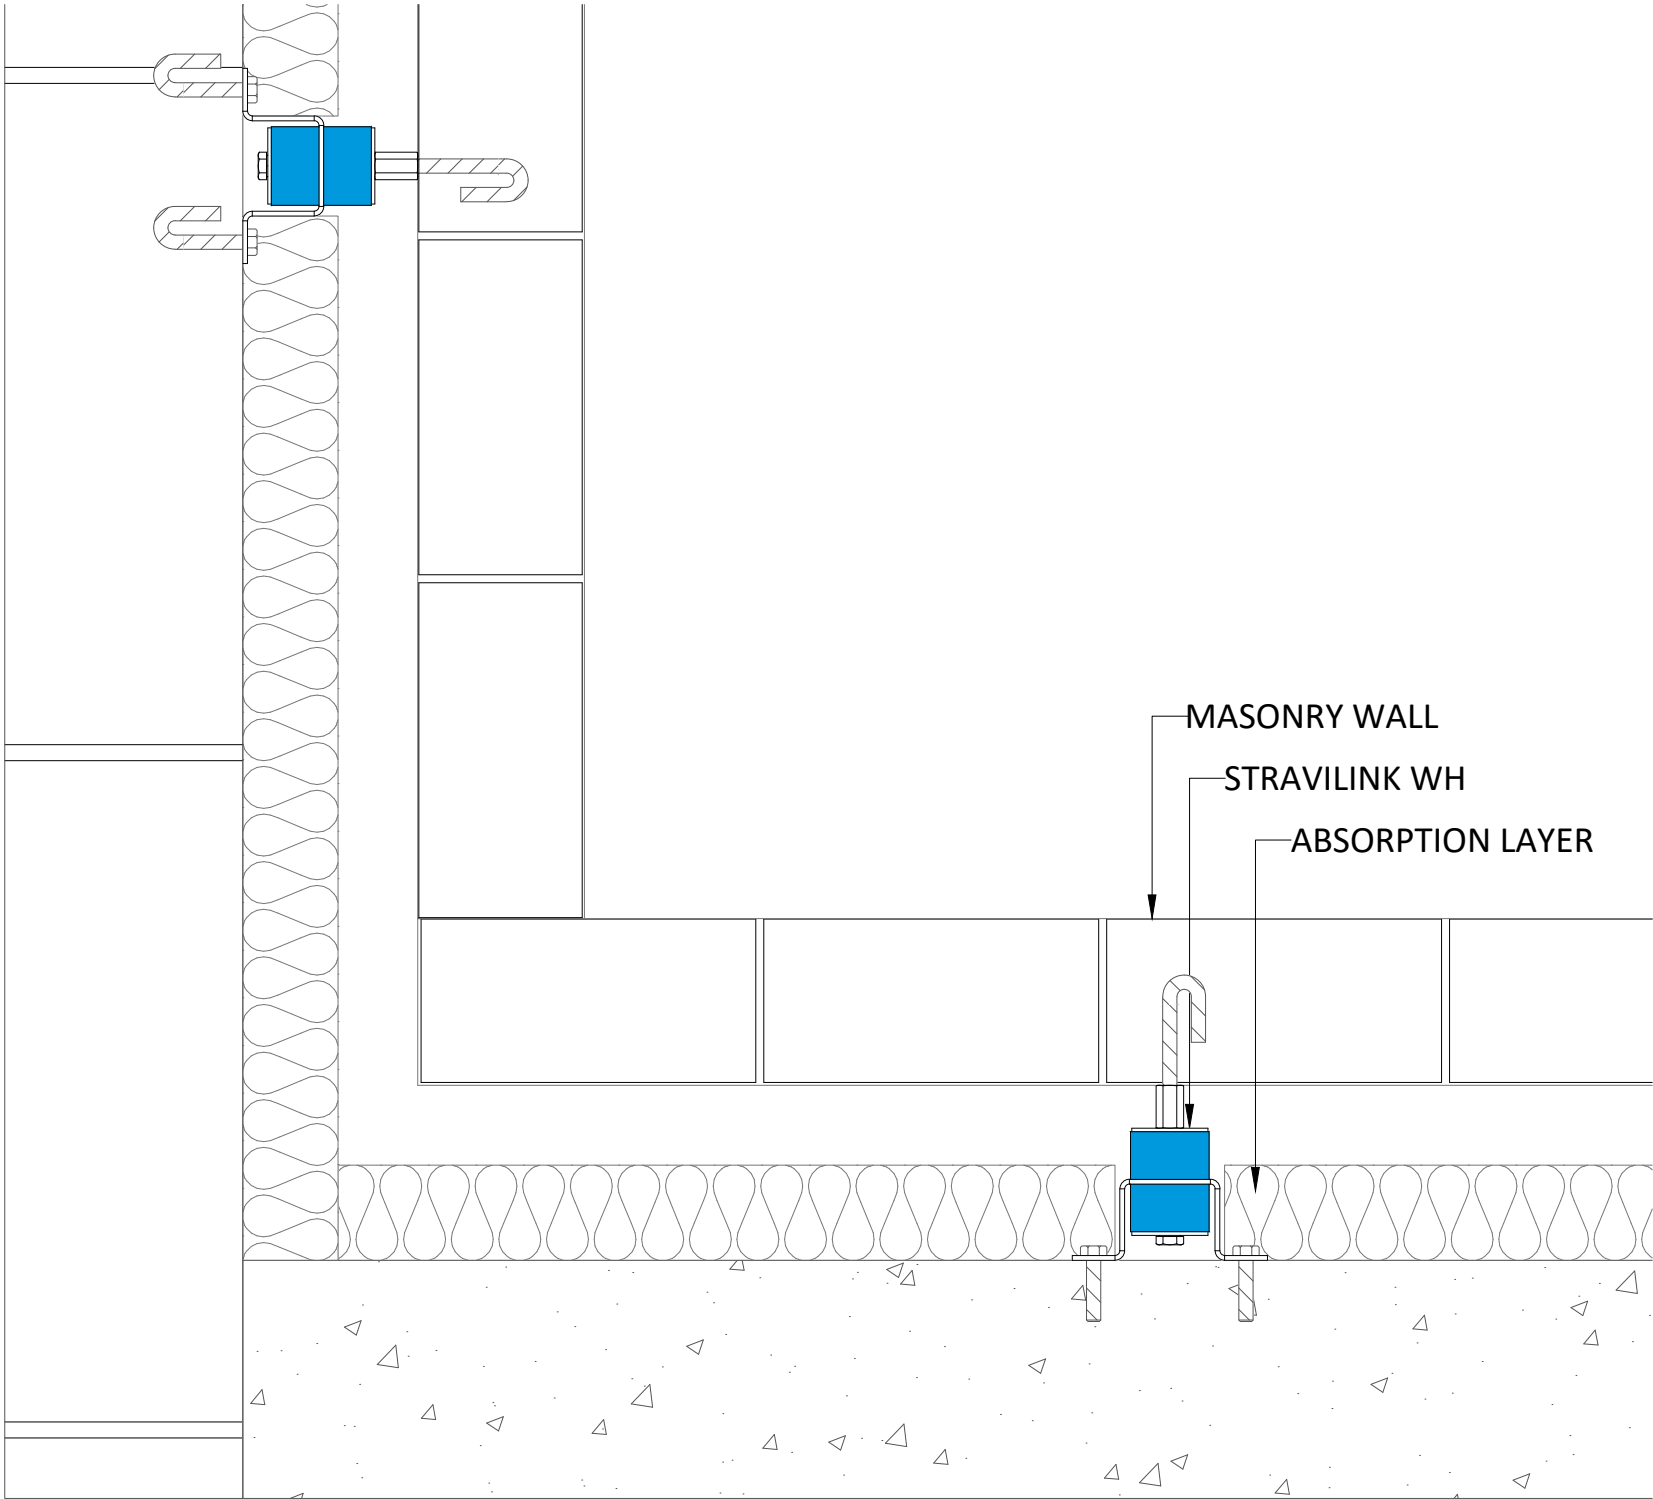

Notes

Legend

First submission	28/05/2025	LCH	A
Revision Description	Date	Drawn	Rev.

Load table


Drawing based on



342 N. Queen St., Warehouse D
Lancaster, PA 17603
United States
PH:+1 (888) 454-6236
info-us@cdm-stravitec.com
www.cdm-stravitec.com

Stravilink WH
Masonry Wall - Plan View

Typical Cross Section - Stravilink WH (US-CA)-03		Scale:
Drawn:		
LCH	28/05/2025	Format:
Design:		ANSI-B
Check:		
JMI		

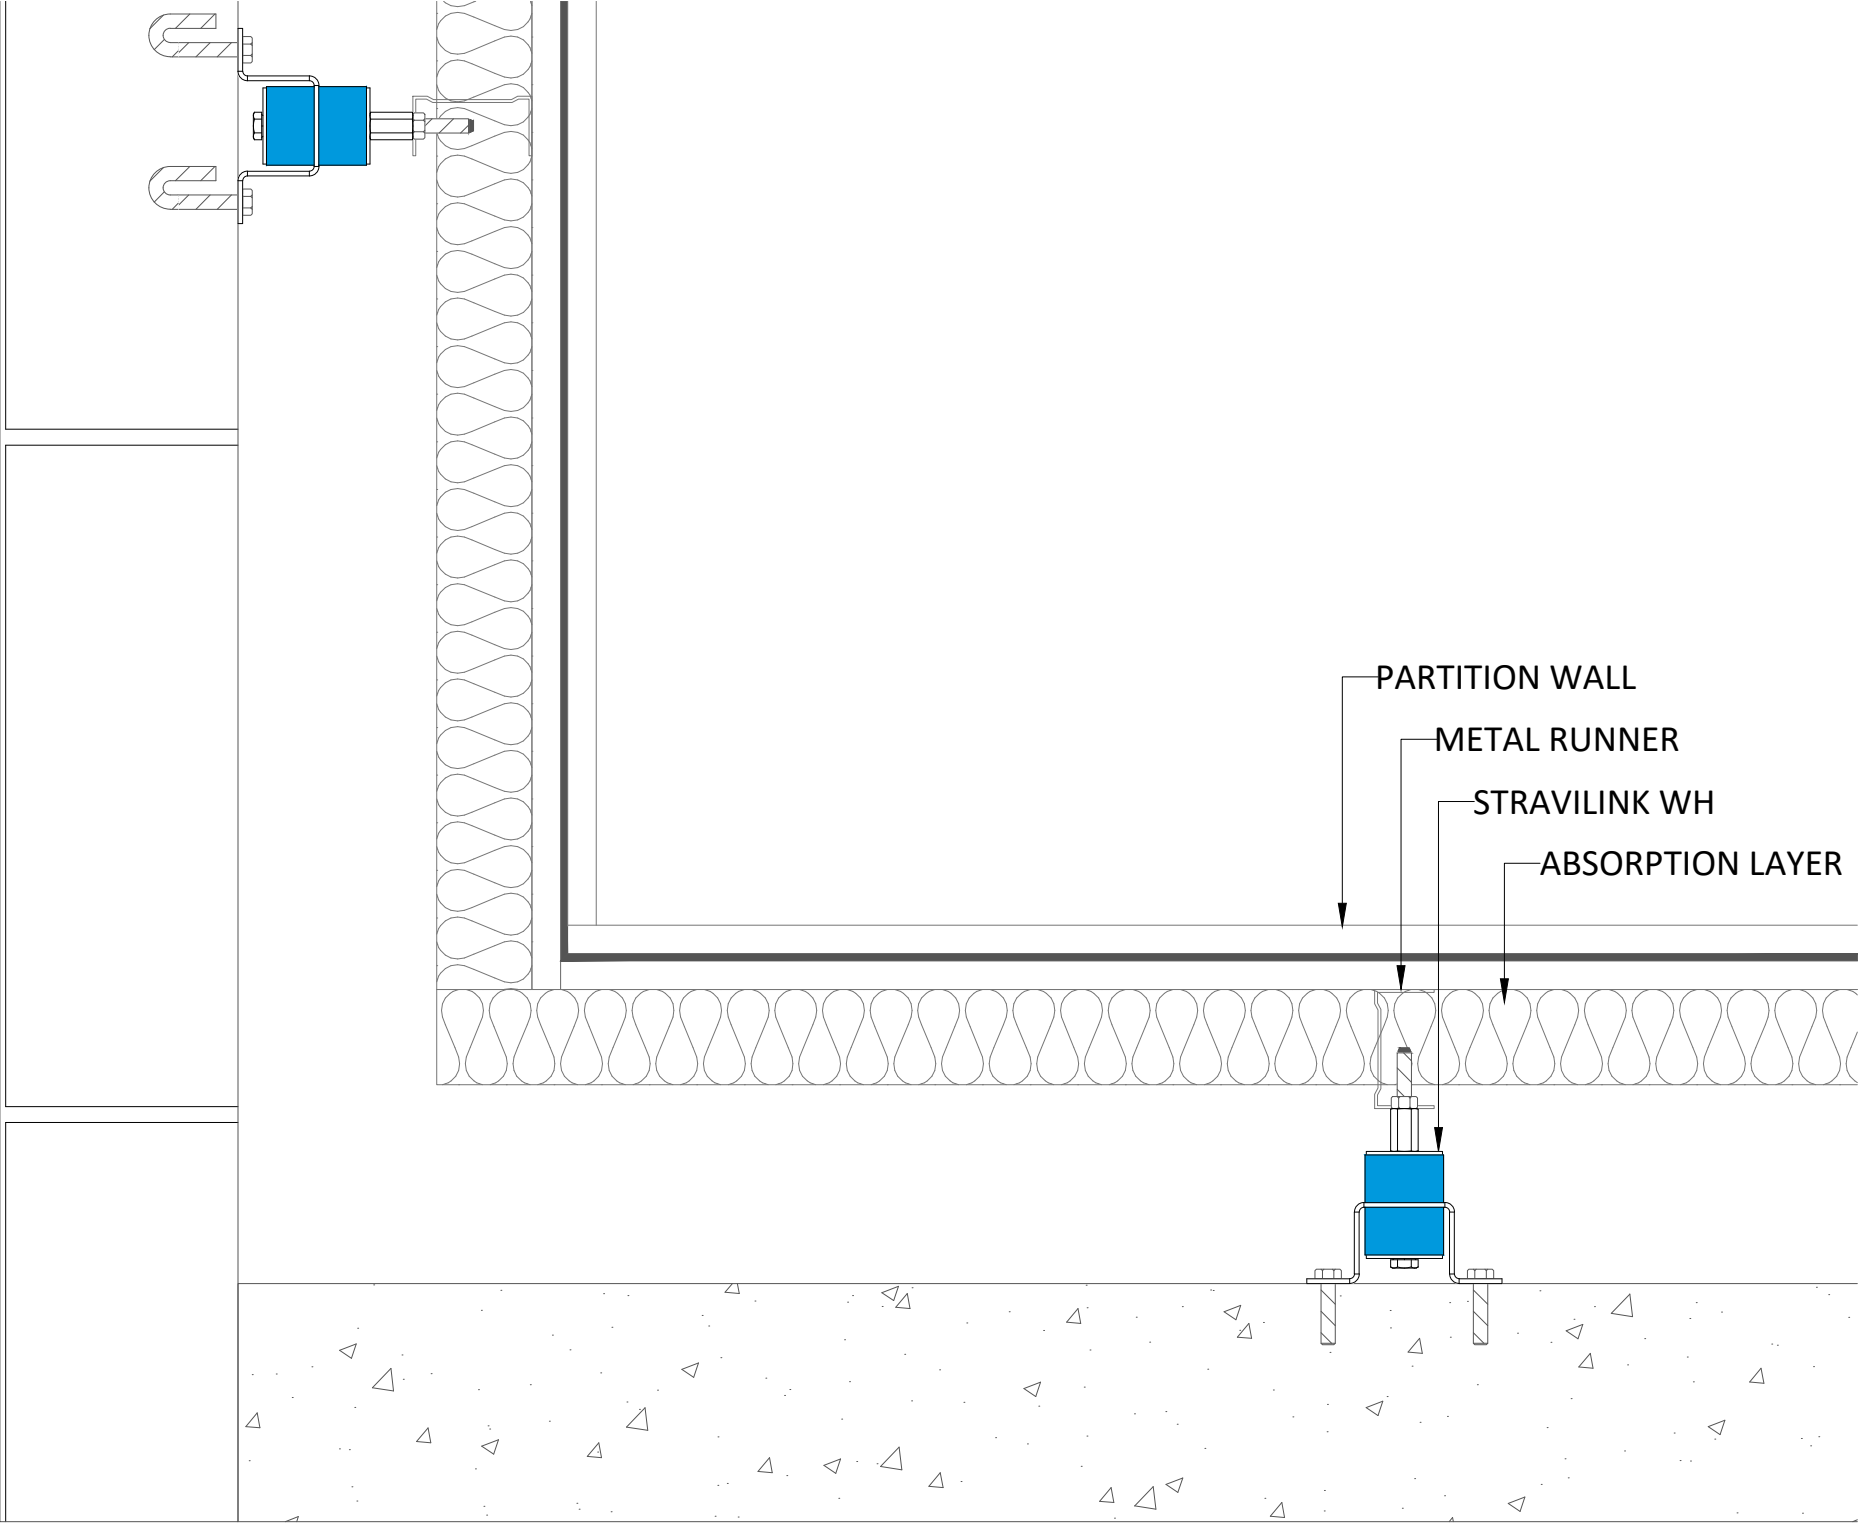

Notes

Legend

First submission	28/05/2025	LCH	A
Revision Description	Date	Drawn	Rev.

Load table

Drawing based on



342 N. Queen St., Warehouse D
Lancaster, PA 17603
United States
PH:+1 (888) 454-6236
info-us@cdm-stravitec.com
www.cdm-stravitec.com

Stravilink WH
Partition Wall - Plan View

Typical Cross Section - Stravilink WH (US-CA)-04	Scale:
Drawn:	
LCH	28/05/2025
Design:	

Check:	
JMI	
	Format: ANSI-B