

Notes

Legend

First submission 17/03/2025 PGR A
Revision Description Date Drawn Rev.

Load table

Drawing based on

cdm 
stravitec

100 Sunrise Avenue, Unit 202
Toronto, Ontario, M4A 1B3
Canada
PH: +1 905 265 7401
info-ca@cdm-stravitec.com
www.cdm-stravitec.com

This drawing is exclusive property of CDM Stravitec, any reproduction or communication to third parties without prior authorisation is prohibited.

STRAVILINK ICH-S SMALL FRAME
Suspended from ceiling

TYPICAL CROSS SECTION


Drawn: 17/03/2025
PGR
Design: _____
MRO
Check: _____
MRO

Scale:

1 1/2" = 1'

Format:

 **ANSI-A**

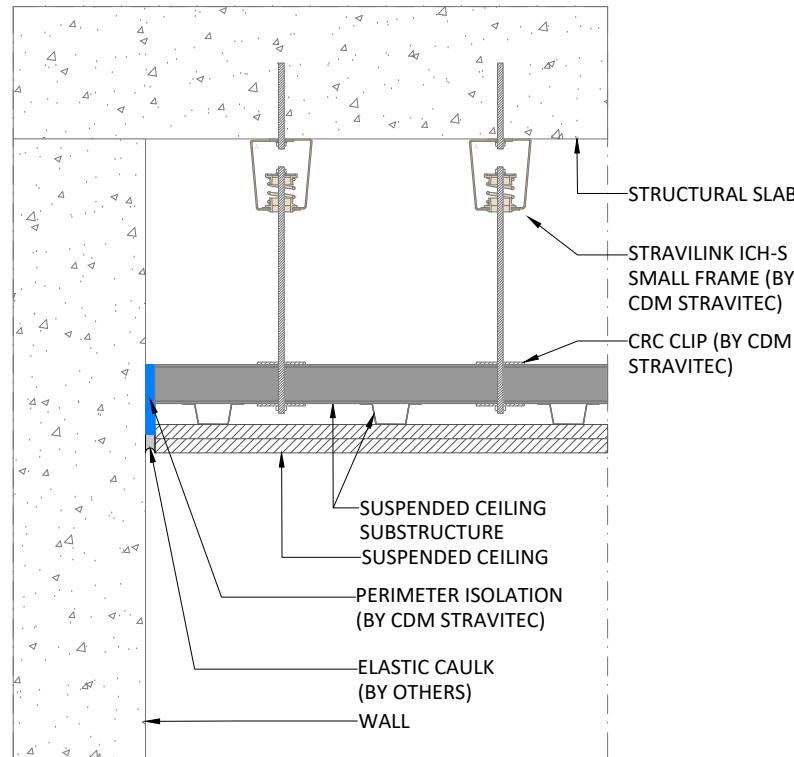


Legend

First submission	17/03/2025	PGR	A
Revision Description		Date	Drawn Rev.

Load table

Drawing based on

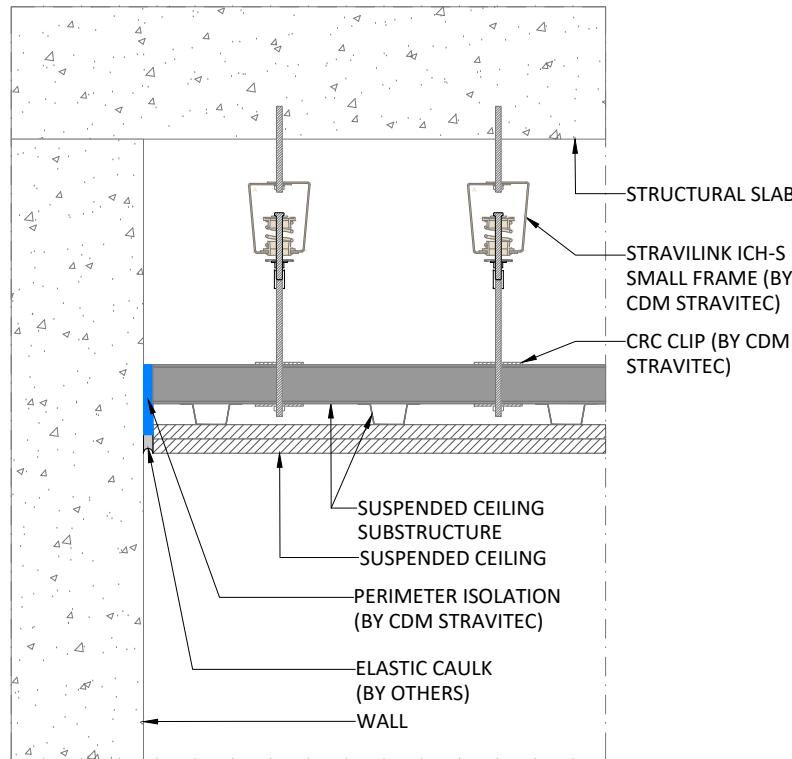

Note

Legem

First submission	17/03/2025	PGR	A
Revision Description	Date	Drawn	Rev.

Load table

1

Drawing based o

1

1

1

cdmli.
stravitec

This drawing is exclusive property of CDM Stravitec, any reproduction or communication to third parties without prior authorisation is prohibited.

STRAVILINK ICH-S SMALL FRAME

TYPICAL CROSS SECTION

Drawing

PGR 17/03/2025

Design

MBC

Ch 9


MBC

Scale:

1 1/2" = 1'

Format:



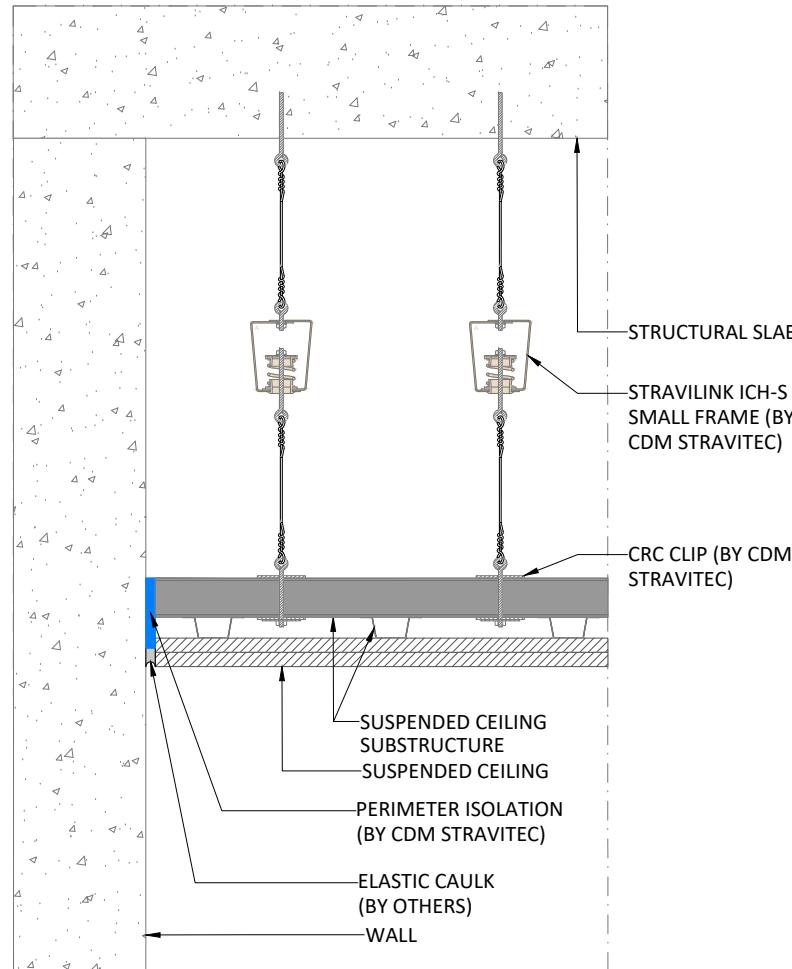


Legend

First submission 17/03/2025 PGR A
 Revision Description Date Drawn Rev.

Load table

Drawing based on

---</div

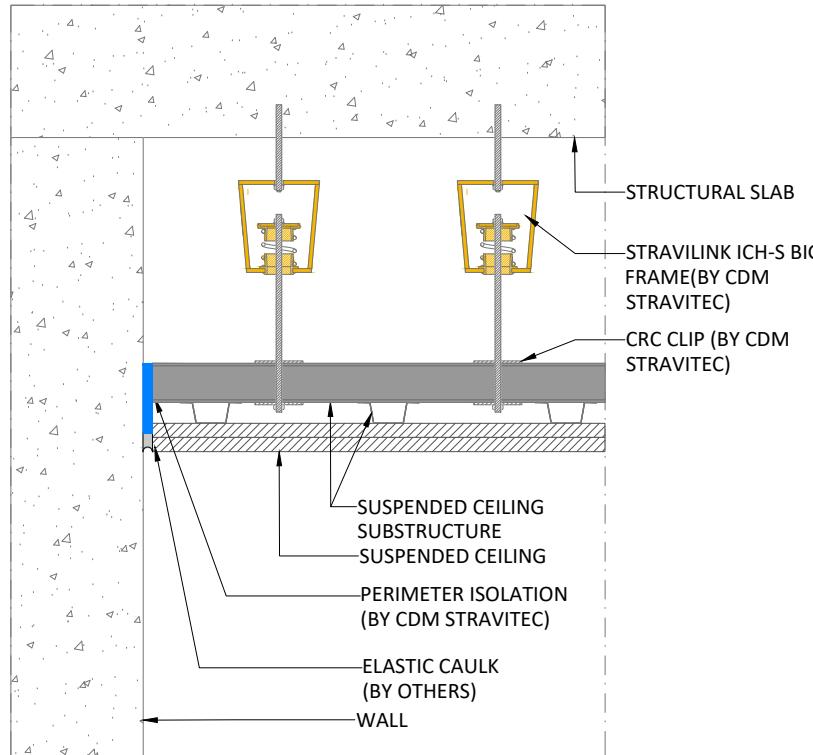


Legend

First submission	17/03/2025	PGR	A
Revision Description		Date	Drawn Rev.

Load table

Drawing based on

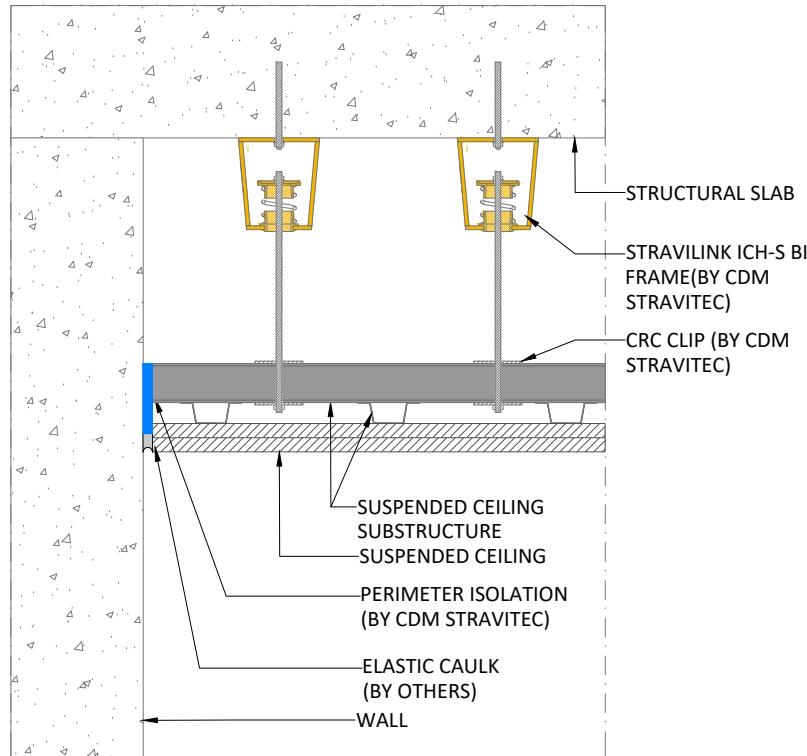

Legend

First submission	17/03/2025	PGR	A
Revision Description		Date	Drawn Rev.

Load table

Drawing based on

cdm 
stravitec

100 Sunrise Avenue, Unit 202
Toronto, Ontario, M4A 1B3
Canada
PH: +1 905 265 7401
info-ca@cdm-stravitec.com
www.cdm-stravitec.com

This drawing is exclusive property of CDM Stravitec, any reproduction or communication to third parties without prior authorisation is prohibited.

STRAVILINK ICH-S BIG FRAME
Directly fixed to ceiling

TYPICAL CROSS SECTION


Drawn: 17/03/2025
PGR
Design: _____
MRO
Check: _____
MRO

Scale:

1 1/2" = 1'

Format:



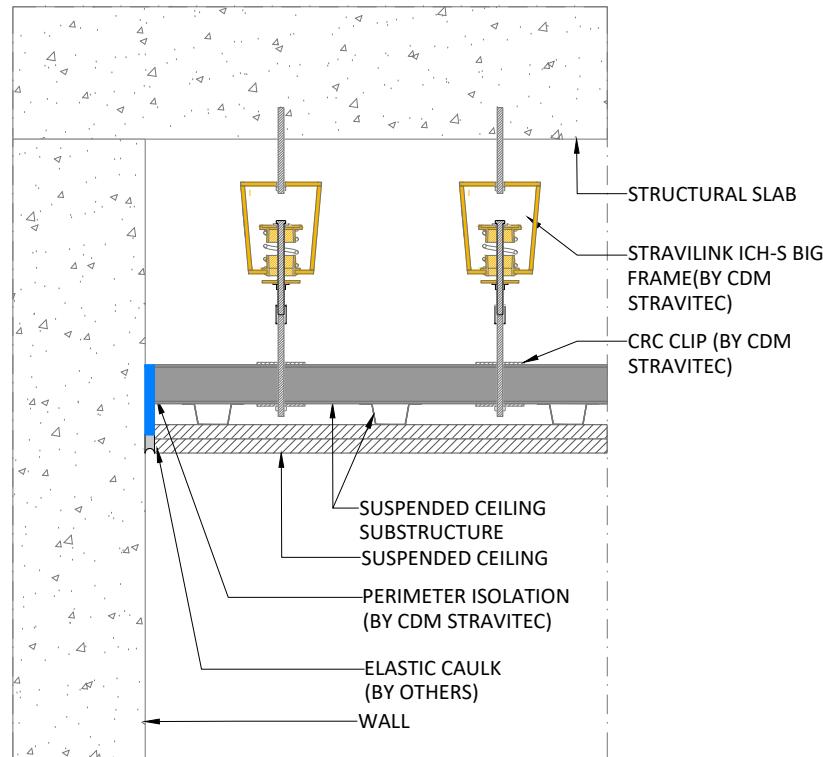

Note

Legend

First submission
Revision Description

Load table

1

Drawing based on

1

1

1

cdm
stravitec

This drawing is exclusive property of CDM Stravitec, any reproduction or communication to third parties without prior authorisation is prohibited.

STRAVILINK ICH-S BIG FRAME Suspended from ceiling (precompressed)

TYPICAL CROSS SECTION


Drawn: _____
PGR 17/03/2023
Design: _____
MRO
Check: _____
MRO

Scale:

1 1/2" = 1'

Format:

ANSI-A

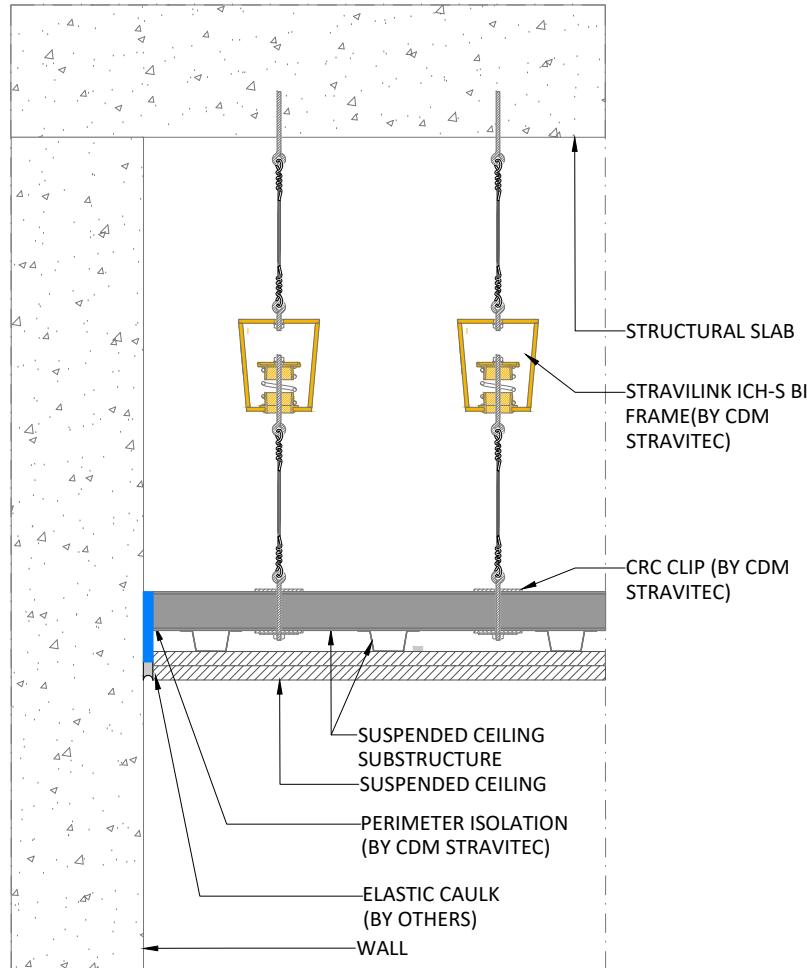

Notes

Legend

First submission 17/03/2025 PGR A
Revision Description Date Drawn Rev.

Load table

Drawing based on

cdm **stravitec**

100 Sunrise Avenue, Unit 202
Toronto, Ontario, M4A 1B3
Canada
PH: +1 905 265 7401
info-ca@cdm-stravitec.com
www.cdm-stravitec.com

This drawing is exclusive property of CDM Stravitec, any reproduction or communication to third parties without prior authorisation is prohibited.

STRAVILINK ICH-S BIG FRAME
Suspended from ceiling with wire

TYPICAL CROSS SECTION

Drawn: 17/03/2025
PGR
Design: _____
MRO
Check: _____
MRO

Scale:
1 1/2" = 1'

Format:

 **ANSI-A**