



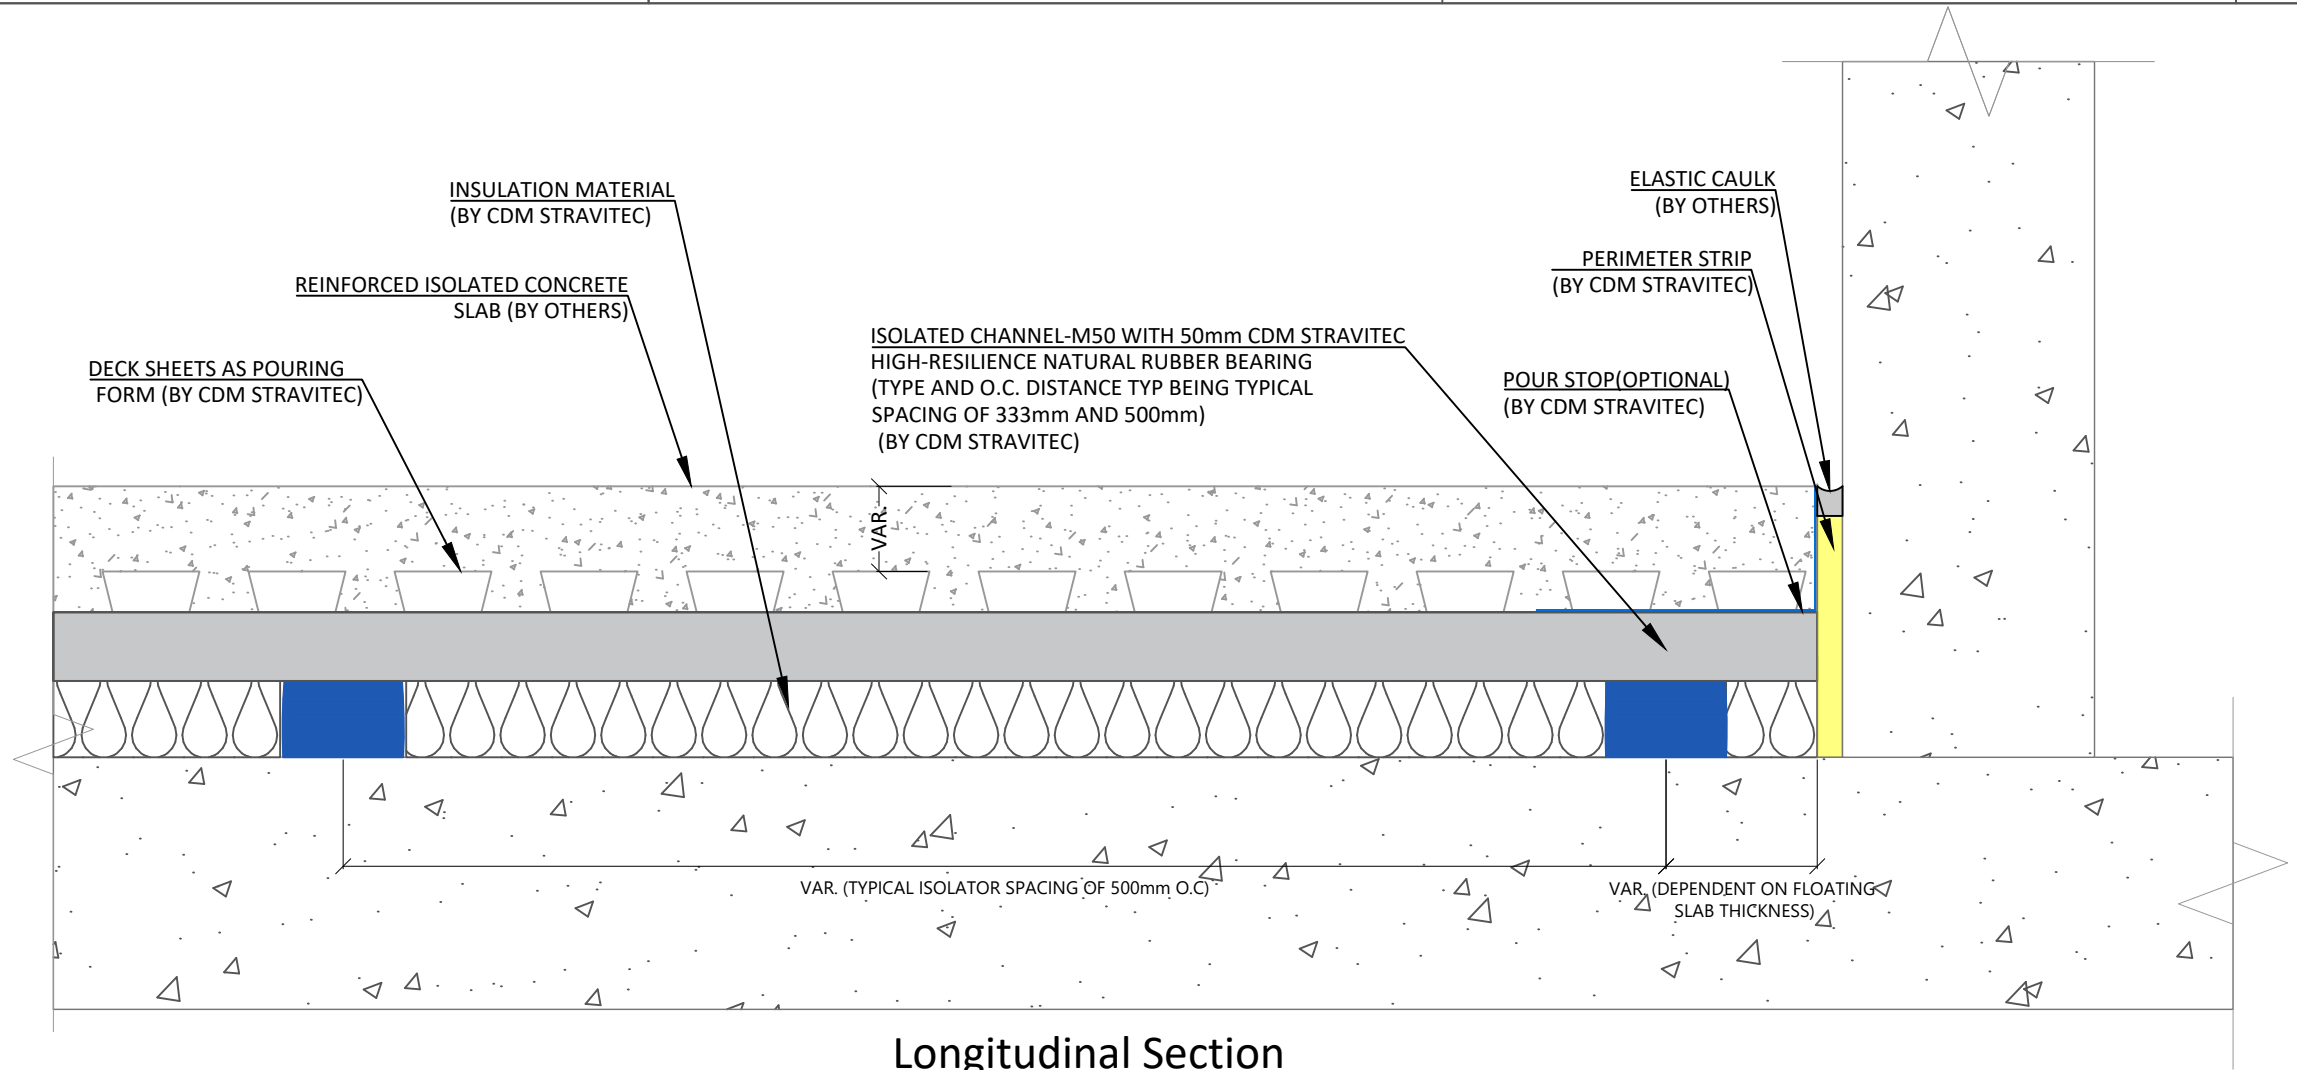

Longitudinal Section

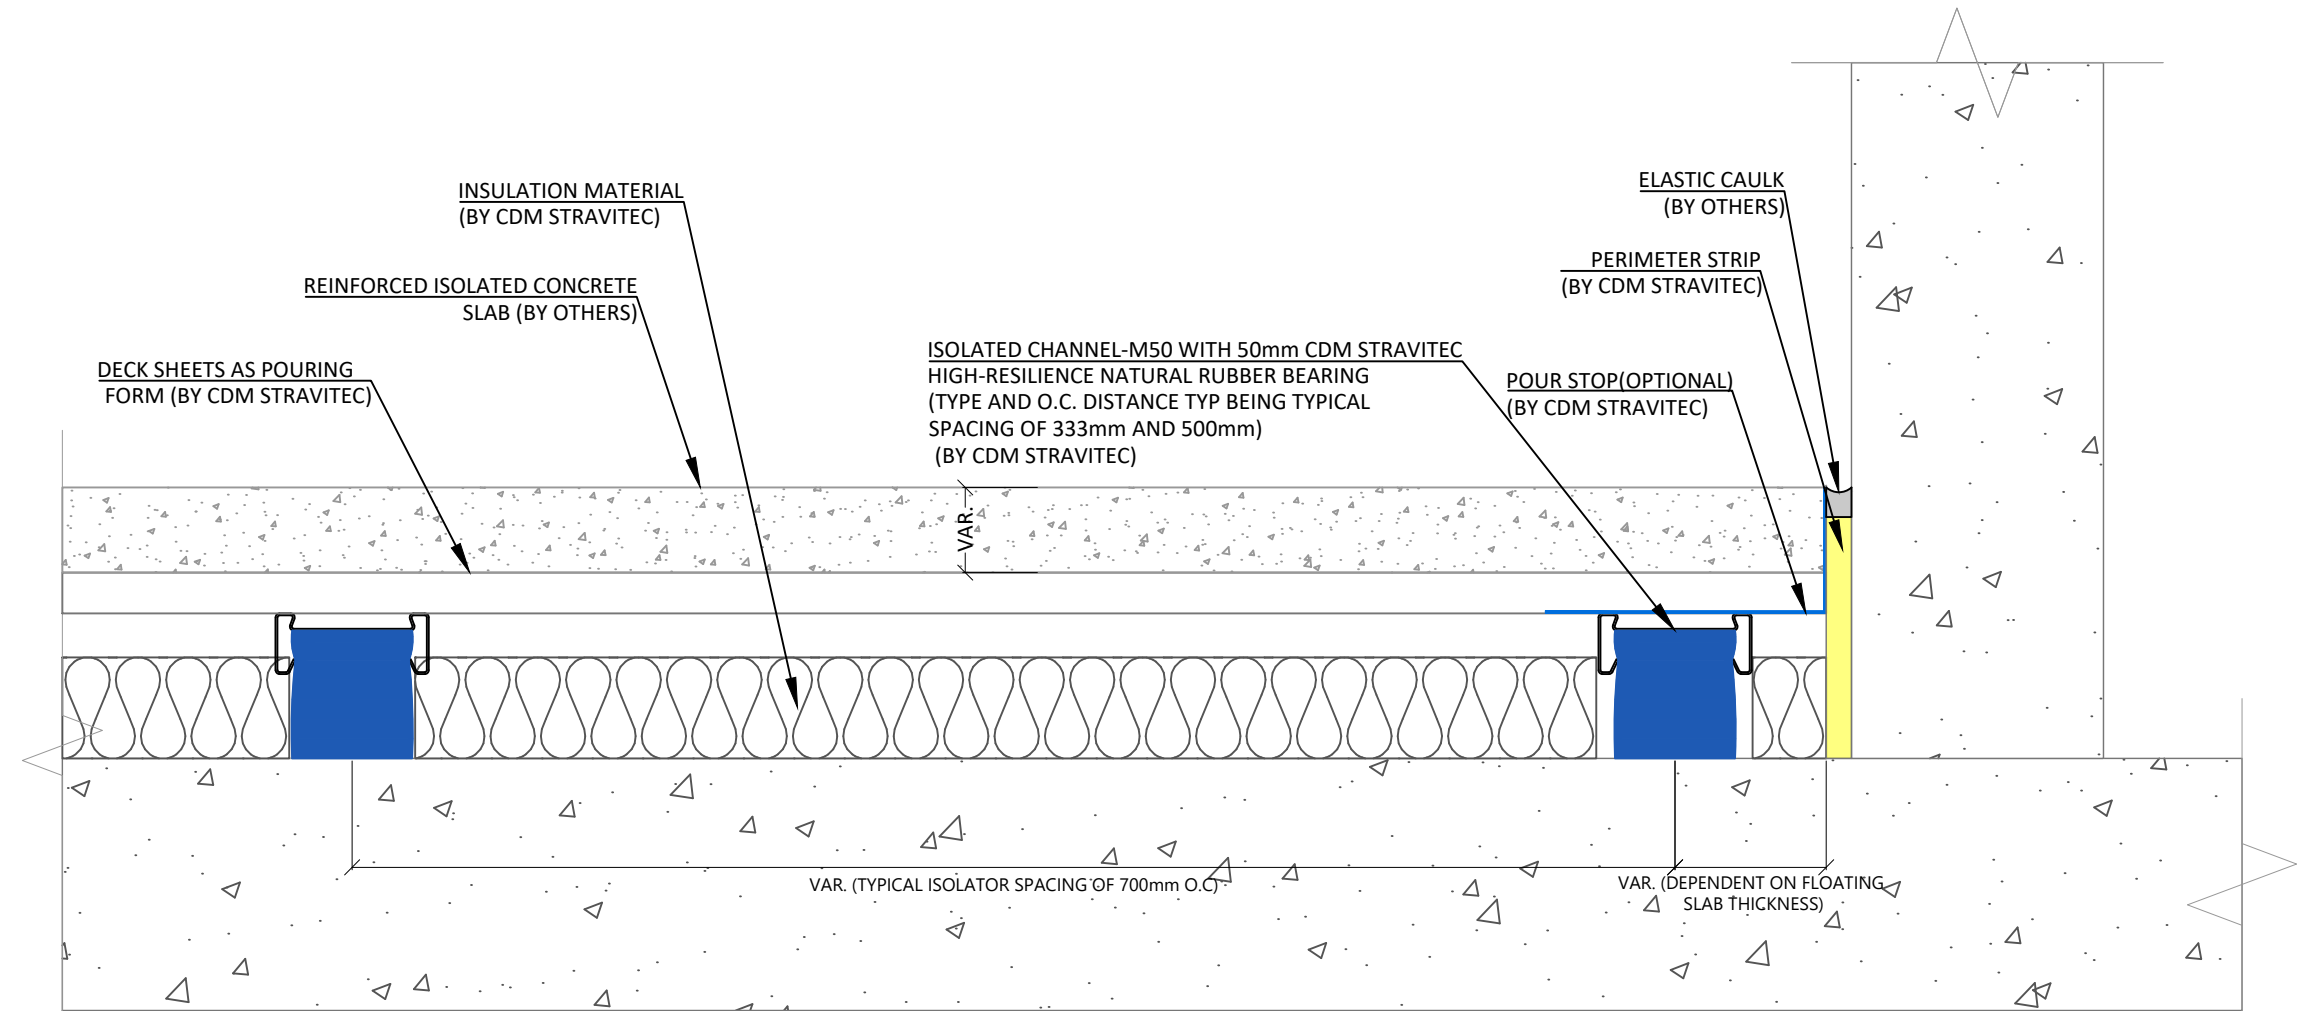

Lateral Section

Notes

System Stravifloor Deck (EN)

1. The structural floor should comply with the required tolerances regarding gradient (0,1 % or 1 mm/m) and smoothness (max. 2 mm). It should be dry and free of obstacles, discontinuities, dust, etc.
2. A rigid connection between the floating slab and any vertical elements (e.g. walls, columns, ...) should be avoided by adding a perimeter strip between the isolated slab and the vertical element.

For more detailed information ask for Stravifloor Deck Installation Manual.

MINIMUM SYSTEM TOTAL BUILD-UP HEIGHT (BEFORE DEFLATION): 107mm

Legend

Second submission	2026/06/23	PGR	B
First submission	2025/07/23	VPR	A
Revision Description	Date	Drawn	Rev.

Load table

Drawing based on



Reutenbeek 9-11
B-3090 Overijse Belgium
PH: +32 2 687 79 07
FX: +32 2 687 35 52
info@cdm-stravitec.com
www.cdm-stravitec.com


STRAVIFLOOR DECK W/ 50mm ELASTOMERIC PADS

Typical Cross Section - Stravifloor Deck (EU)-01


Drawn: 2026/06/23

Design: A3

Check: CRU

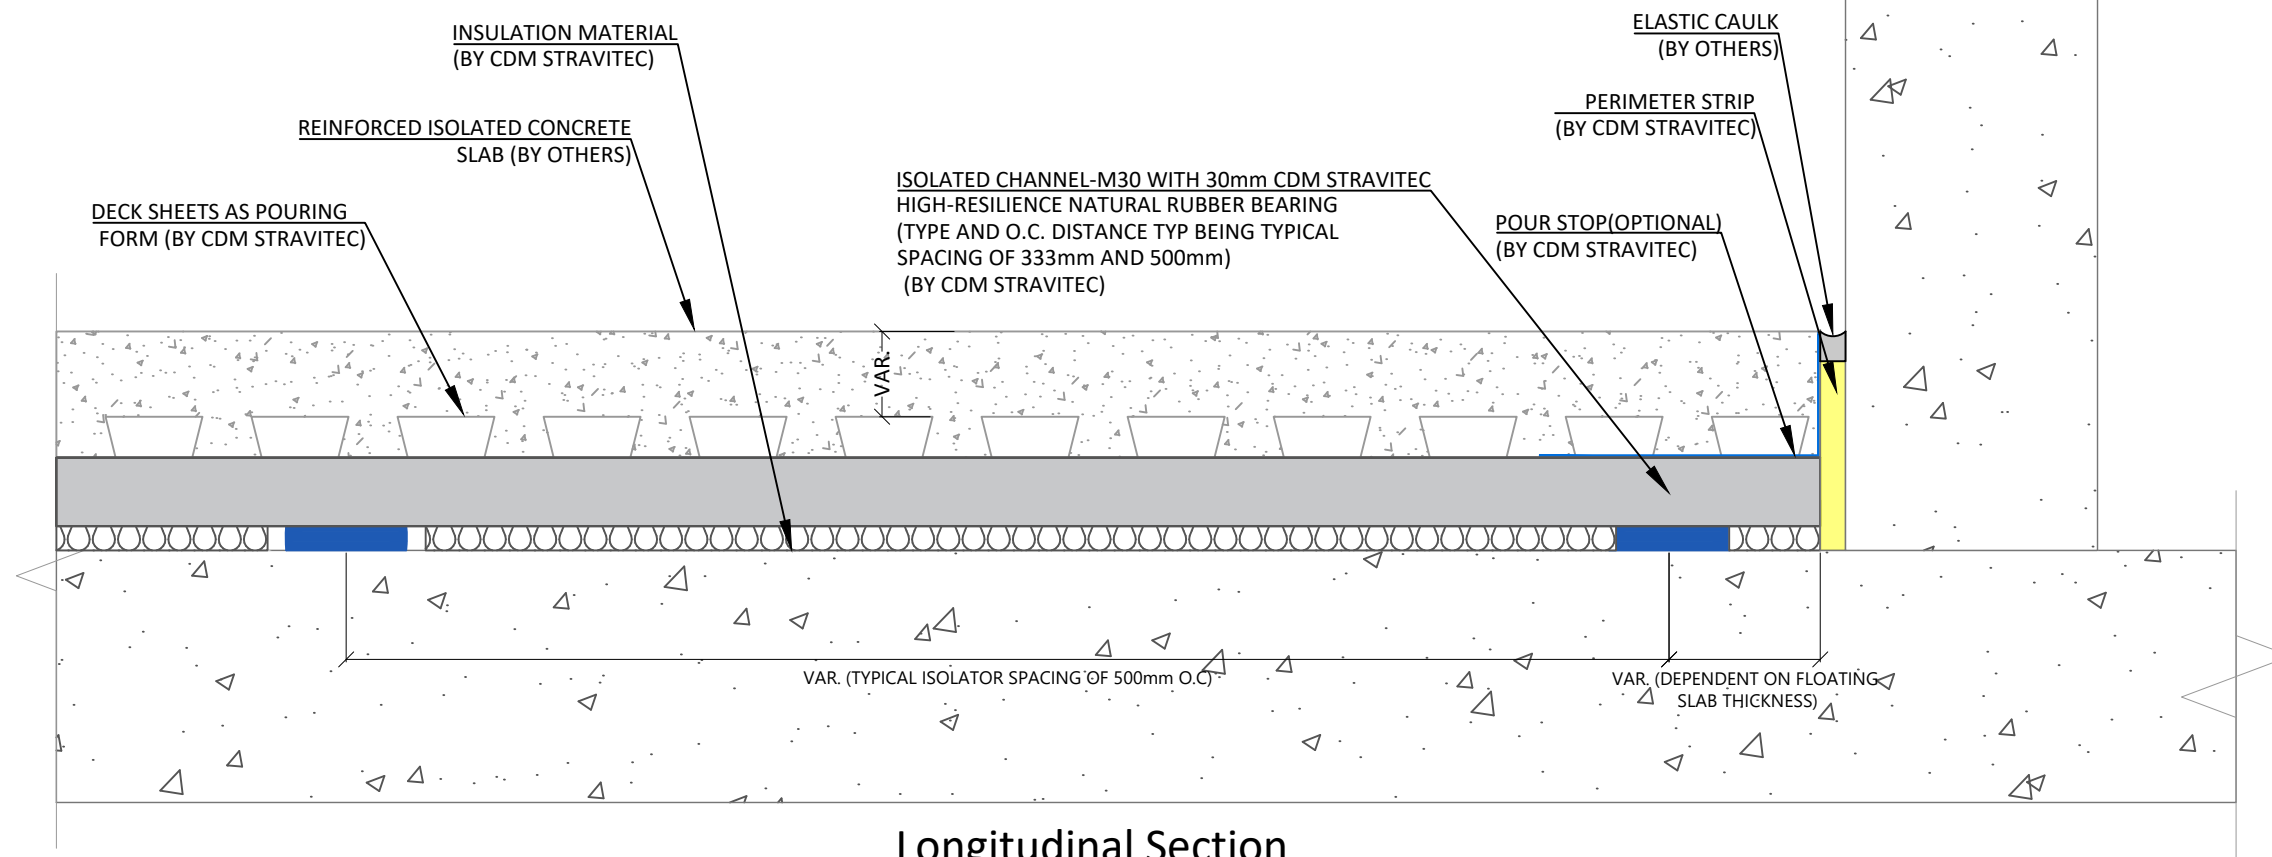

Longitudinal Section

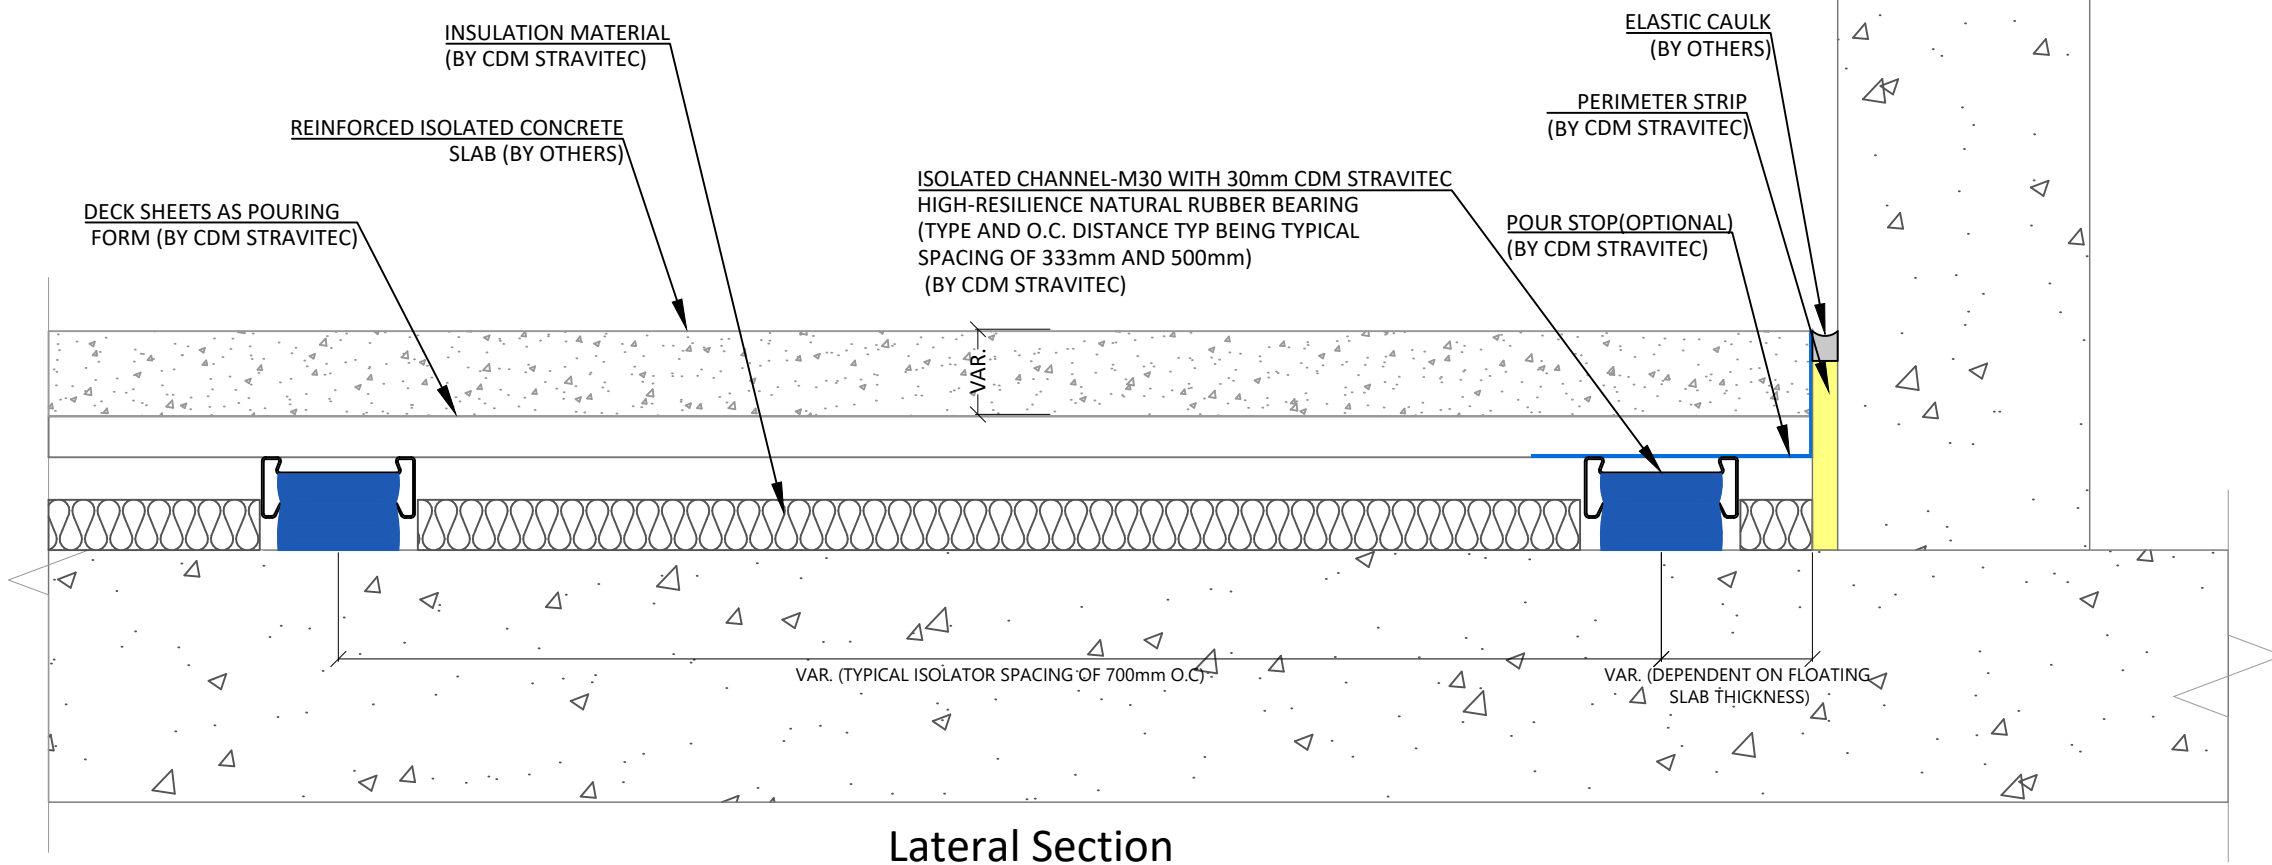

Lateral Section

Notes

SystemStravifloor Deck (EN)

1. The structural floor should comply with the required tolerances regarding gradient (0,1 % or 1 mm/m) and smoothness (max. 2 mm). It should be dry and free of obstacles, discontinuities, dust, etc.

2. A rigid connection between the floating slab and any vertical elements (e.g. walls, columns, ...) should be avoided by adding a perimeter strip between the isolated slab and the vertical element.

For more detailed information ask for Stravifloor Deck Installation Manual.

MINIMUM SYSTEM TOTAL BUILD-UP HEIGHT (BEFORE DEFLECTION): 87mm

Legend

Second submission2026/06/23PGRB

First submission2025/07/23VPR A

Revision DescriptionDateDrawnRev.

Load table

Drawing based on

cdm
stravitec

Reutenbeek 9-11
B-3090 Overijse Belgium
PH: +32 2 687 79 07
FX: +32 2 687 35 52
info@cdm-stravitec.com
www.cdm-stravitec.com

This drawing is exclusive property of CDM Stravitec, any reproduction or communication to third parties without prior authorisation is prohibited.

STRAVIFLOOR DECK W/ 30mm ELASTOMERIC PADS

Typical Cross Section - Stravifloor Deck (EU)-02

Drawn:2026/06/23

Design:-----

Check:-----

CRU

Scale:1 : 3

Format:A3

Page 02 of 1

