




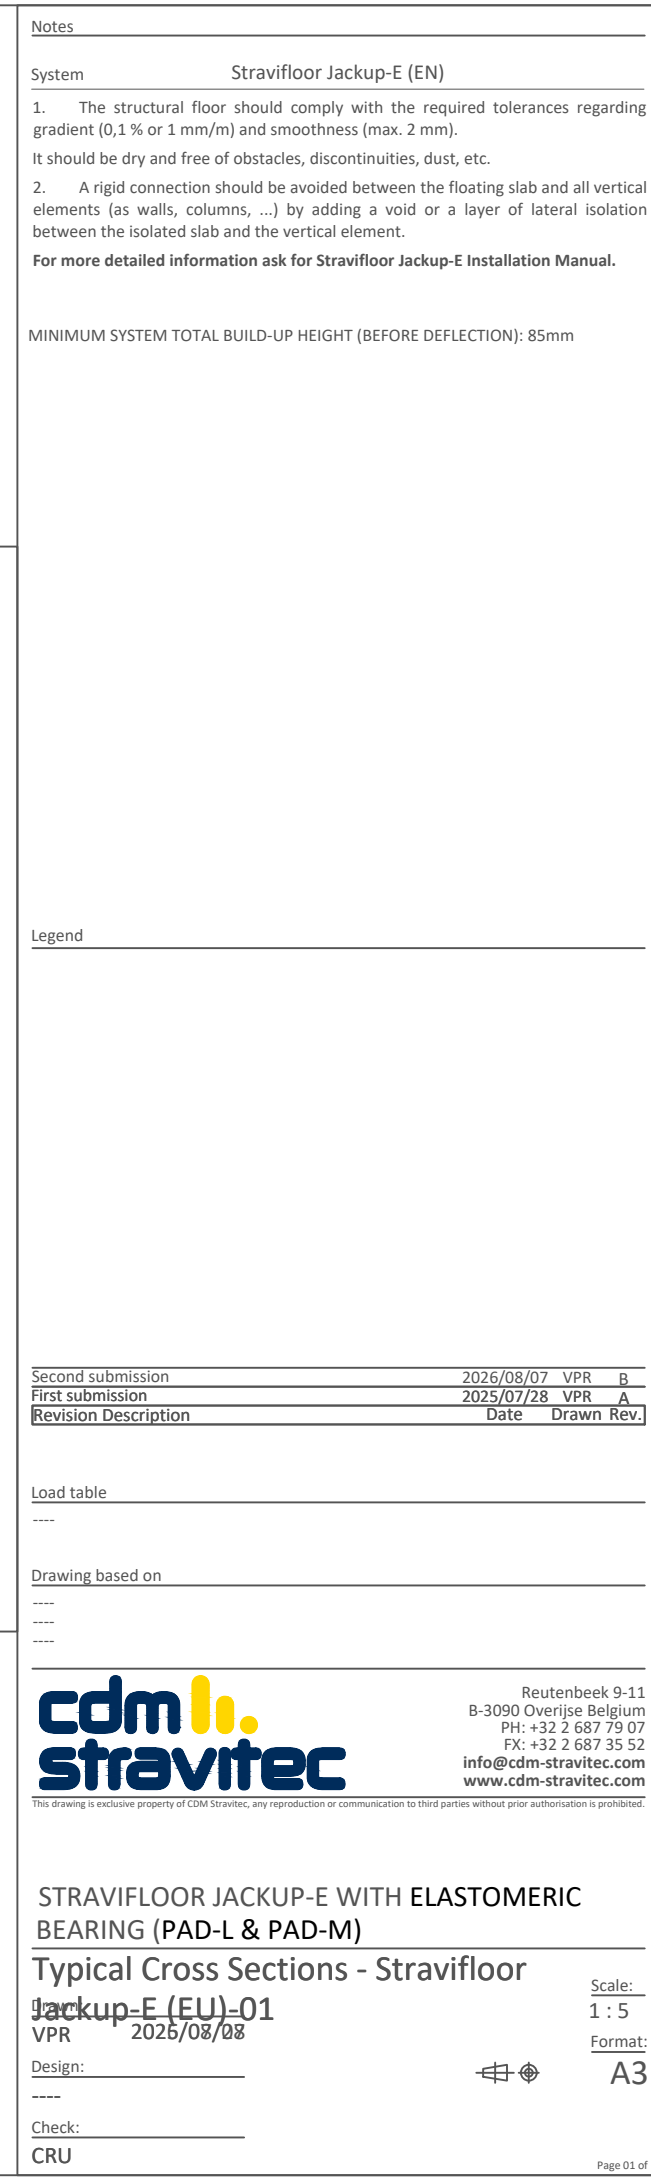


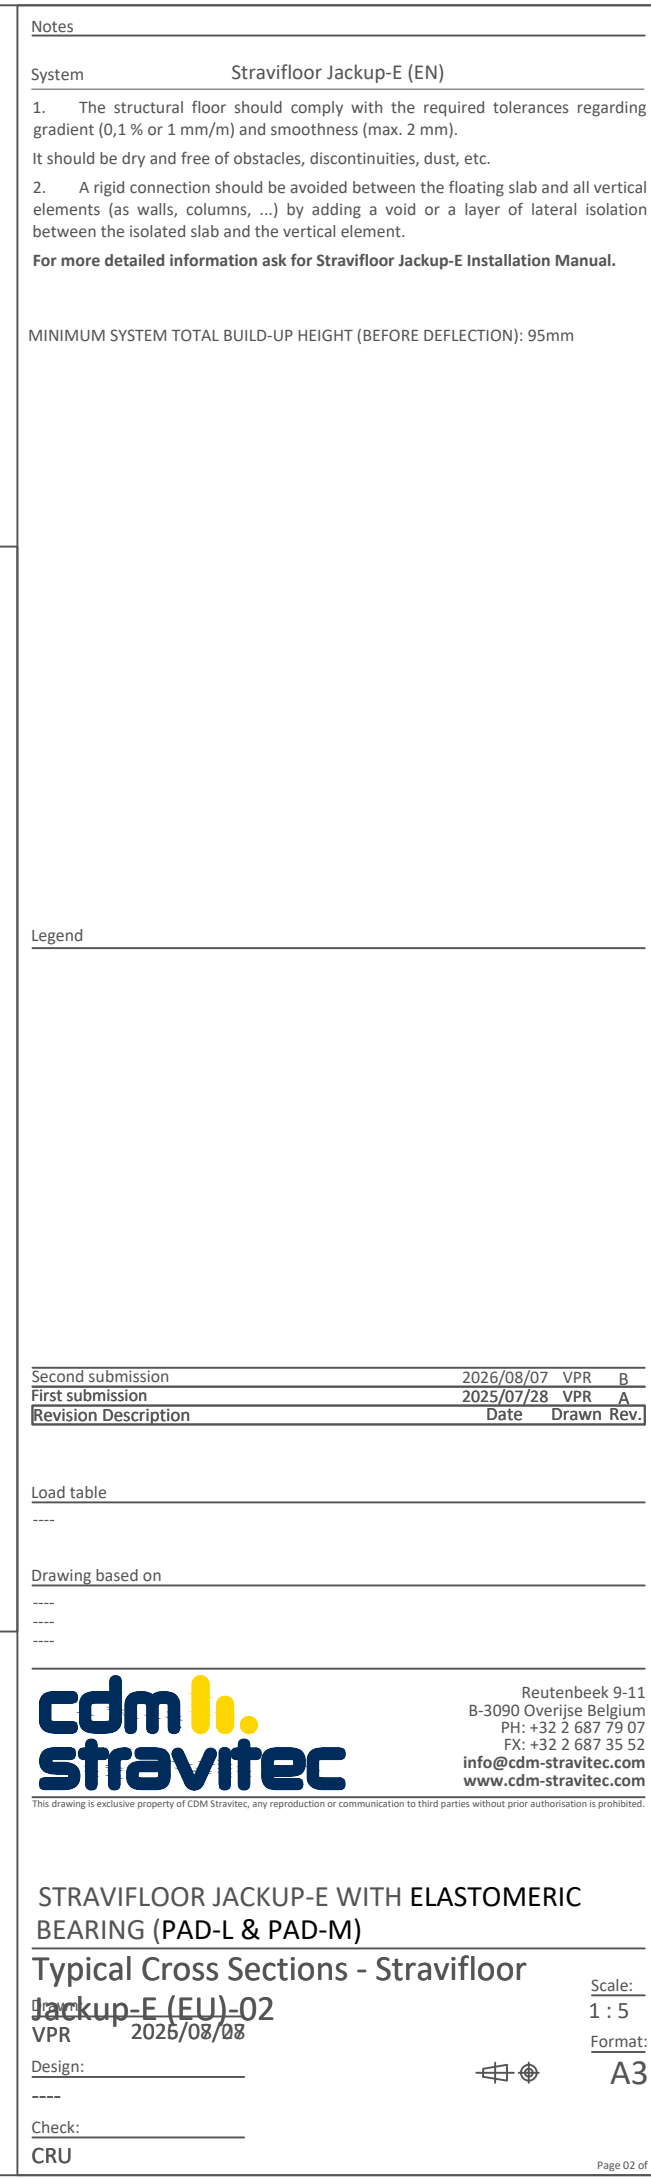

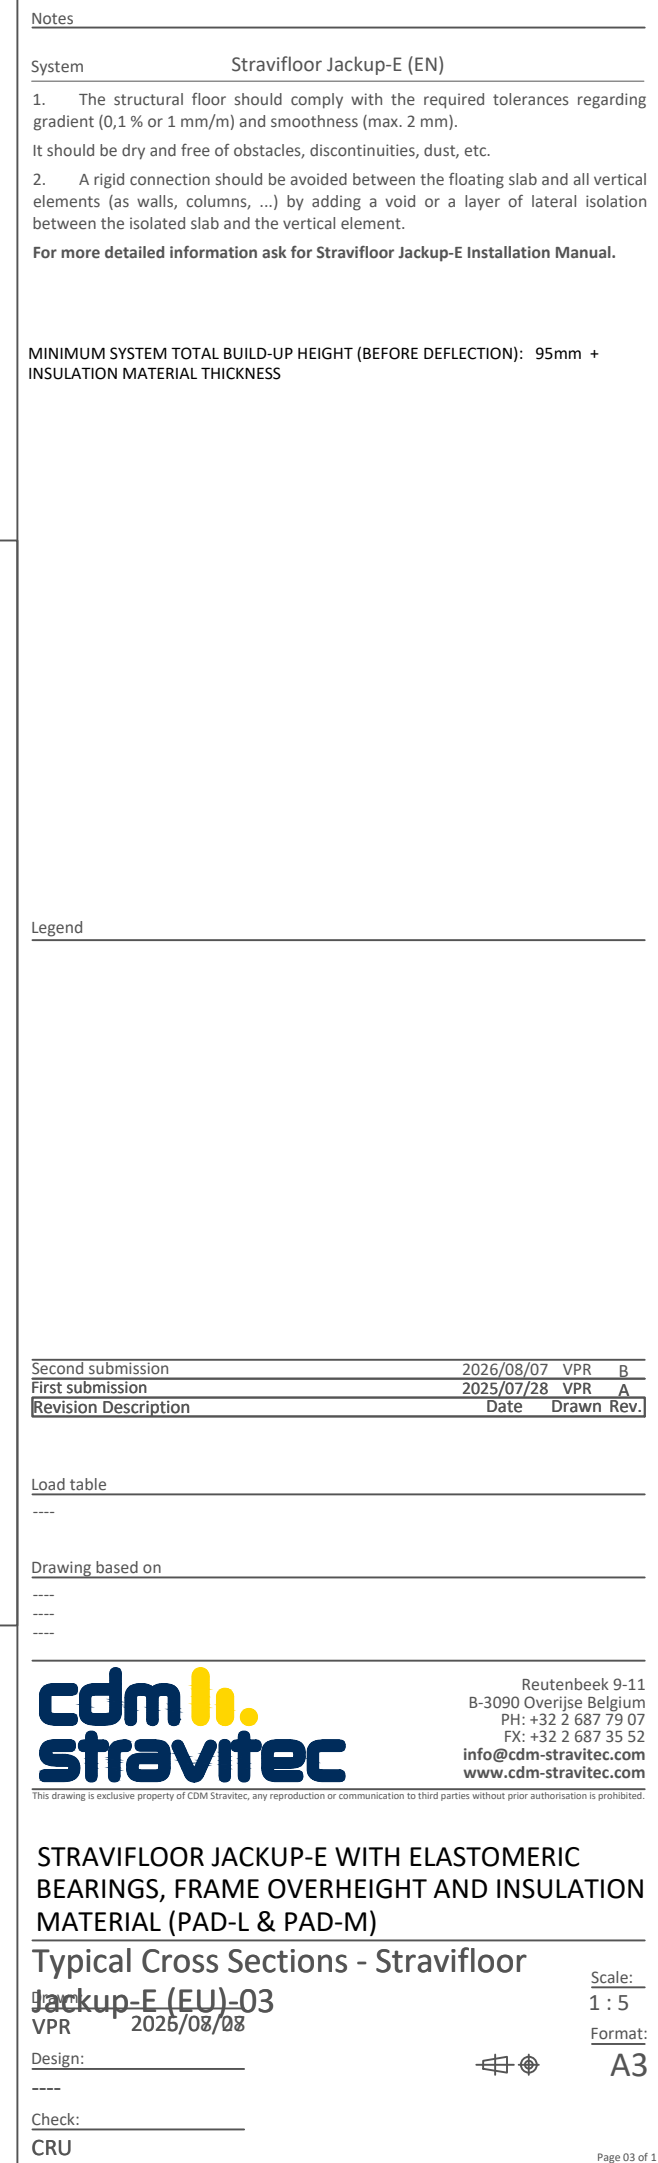

STRAVIFLOOR JACKUP-E PAD-L

TYPICAL TOP VIEW

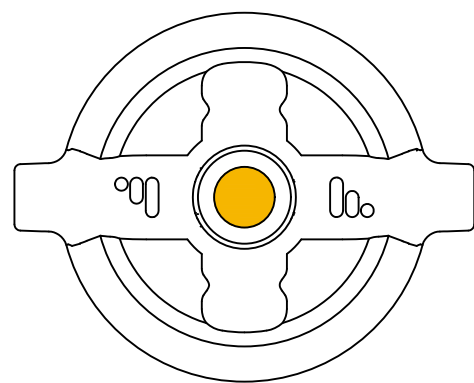

Notes	
System	Stravifloor Jackup-E (EN)
1. The structural floor should comply with the required tolerances regarding gradient (0,1 % or 1 mm/m) and smoothness (max. 2 mm). It should be dry and free of obstacles, discontinuities, dust, etc. 2. A rigid connection should be avoided between the floating slab and all vertical elements (as walls, columns, ...) by adding a void or a layer of lateral isolation between the isolated slab and the vertical element. For more detailed information ask for Stravifloor Jackup-E Installation Manual.	

Legend

Second submission	2026/08/07	VPR	B
First submission	2025/07/28	VPR	A
Revision Description	Date	Drawn	Rev.

Load table

Drawing based on



Reutenbeek 9-11
B-3090 Overijse Belgium
PH: +32 2 687 79 07
FX: +32 2 687 35 52
info@cdm-stravitec.com
www.cdm-stravitec.com

This drawing is exclusive property of CDM Stravitec, any reproduction or communication to third parties without prior authorisation is prohibited.

STRAVIFLOOR JACKUP-E PAD-L TYPICAL TOP VIEW

Typical Cross Sections - Stravifloor Jackup-E (EU)-04

VPR2025/08/08

Design: _____

Check: _____

CRU

Scale: 1 : 2

Format: A3



A stylized steering wheel with a blue center and a horizontal bar across the middle. The bar has a small blue circle on the left and a small blue circle on the right. The wheel has a black outline and a black center.


Legend

Load table

Drawing based on



Page 05 of 1

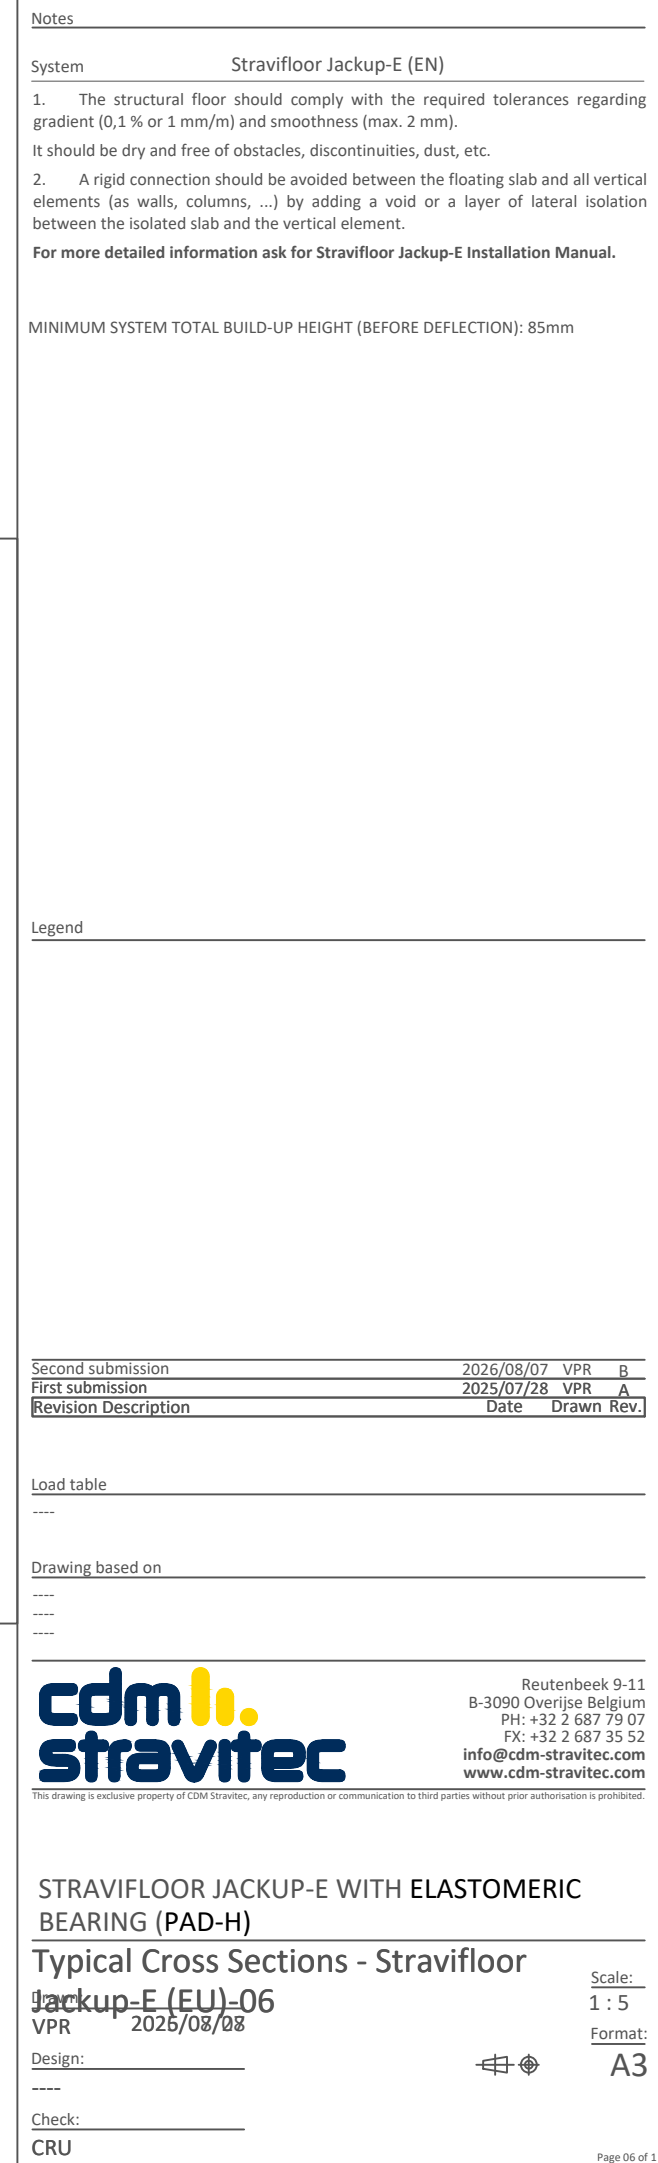

Notes	
System	Stravifloor Jackup-E (EN)
1. The structural floor should comply with the required tolerances regarding gradient (0,1 % or 1 mm/m) and smoothness (max. 2 mm). It should be dry and free of obstacles, discontinuities, dust, etc. 2. A rigid connection should be avoided between the floating slab and all vertical elements (as walls, columns, ...) by adding a void or a layer of lateral isolation between the isolated slab and the vertical element. For more detailed information ask for Stravifloor Jackup-E Installation Manual.	
MINIMUM SYSTEM TOTAL BUILD-UP HEIGHT (BEFORE DEFLECTION): 95mm	

Legend

Second submission	2026/08/07	VPR	B
First submission	2025/07/28	VPR	A
Revision Description	Date	Drawn	Rev.

Load table

Drawing based on



Reutenbeek 9-11
B-3090 Overijse Belgium
PH: +32 2 687 79 07
FX: +32 2 687 35 52
info@cdm-stravitec.com
www.cdm-stravitec.com

This drawing is exclusive property of CDM Stravitec, any reproduction or communication to third parties without prior authorisation is prohibited.

STRAVIFLOOR JACKUP-E WITH ELASTOMERIC BEARING (PAD-H)

Typical Cross Sections - Stravifloor Jackup-E (EU)-07

Jackup-E (EU)-07
VPR 2025/08/08


Design: _____


Check: _____
CRU

Scale:
1 : 5
Format:
A3



Page 07 of 1

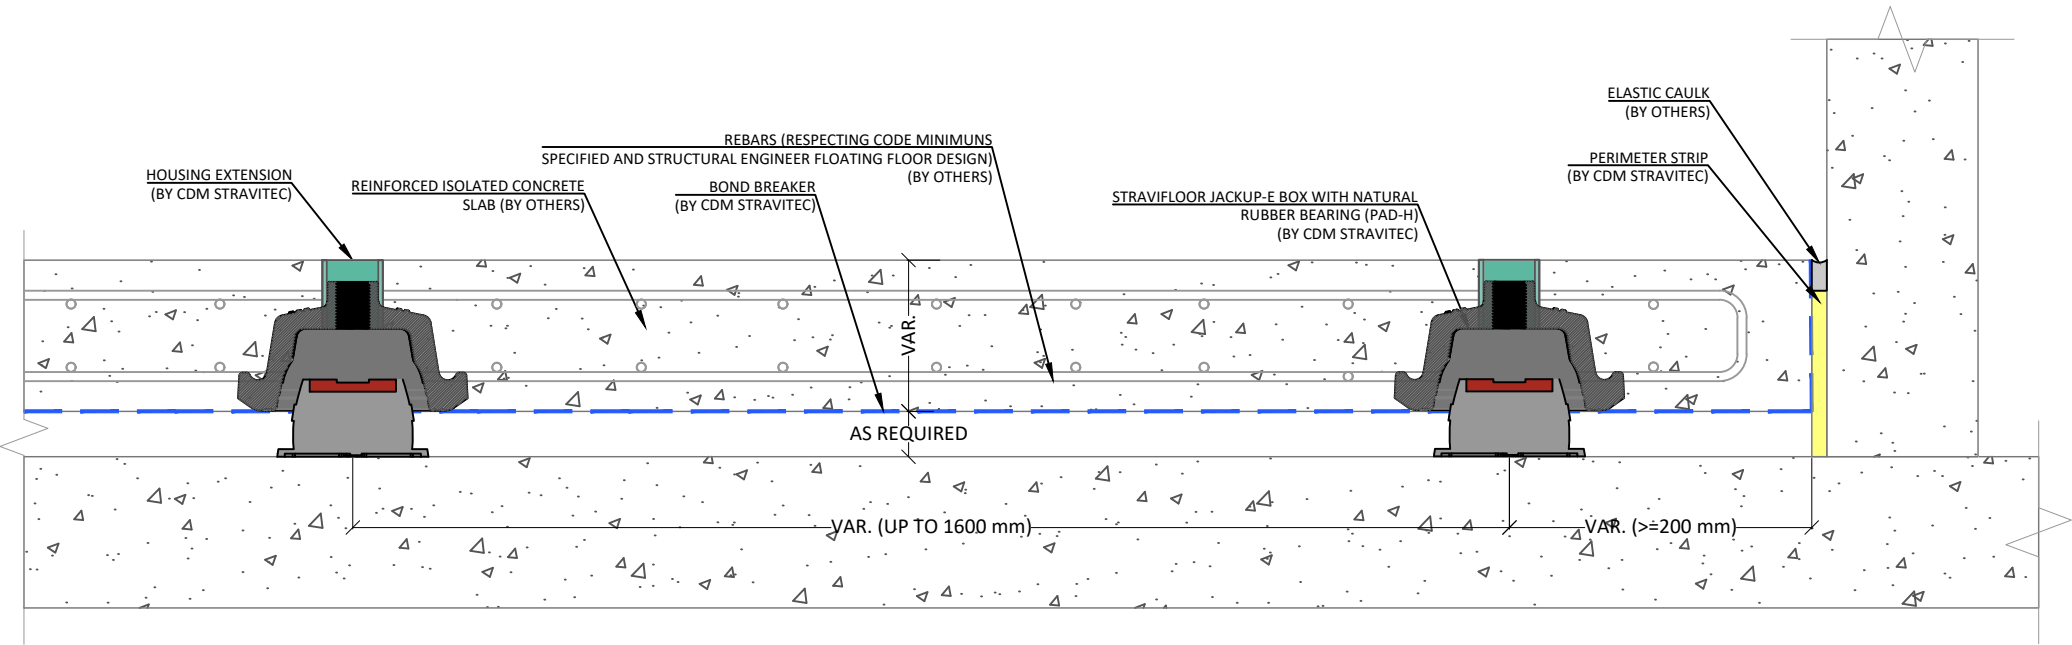

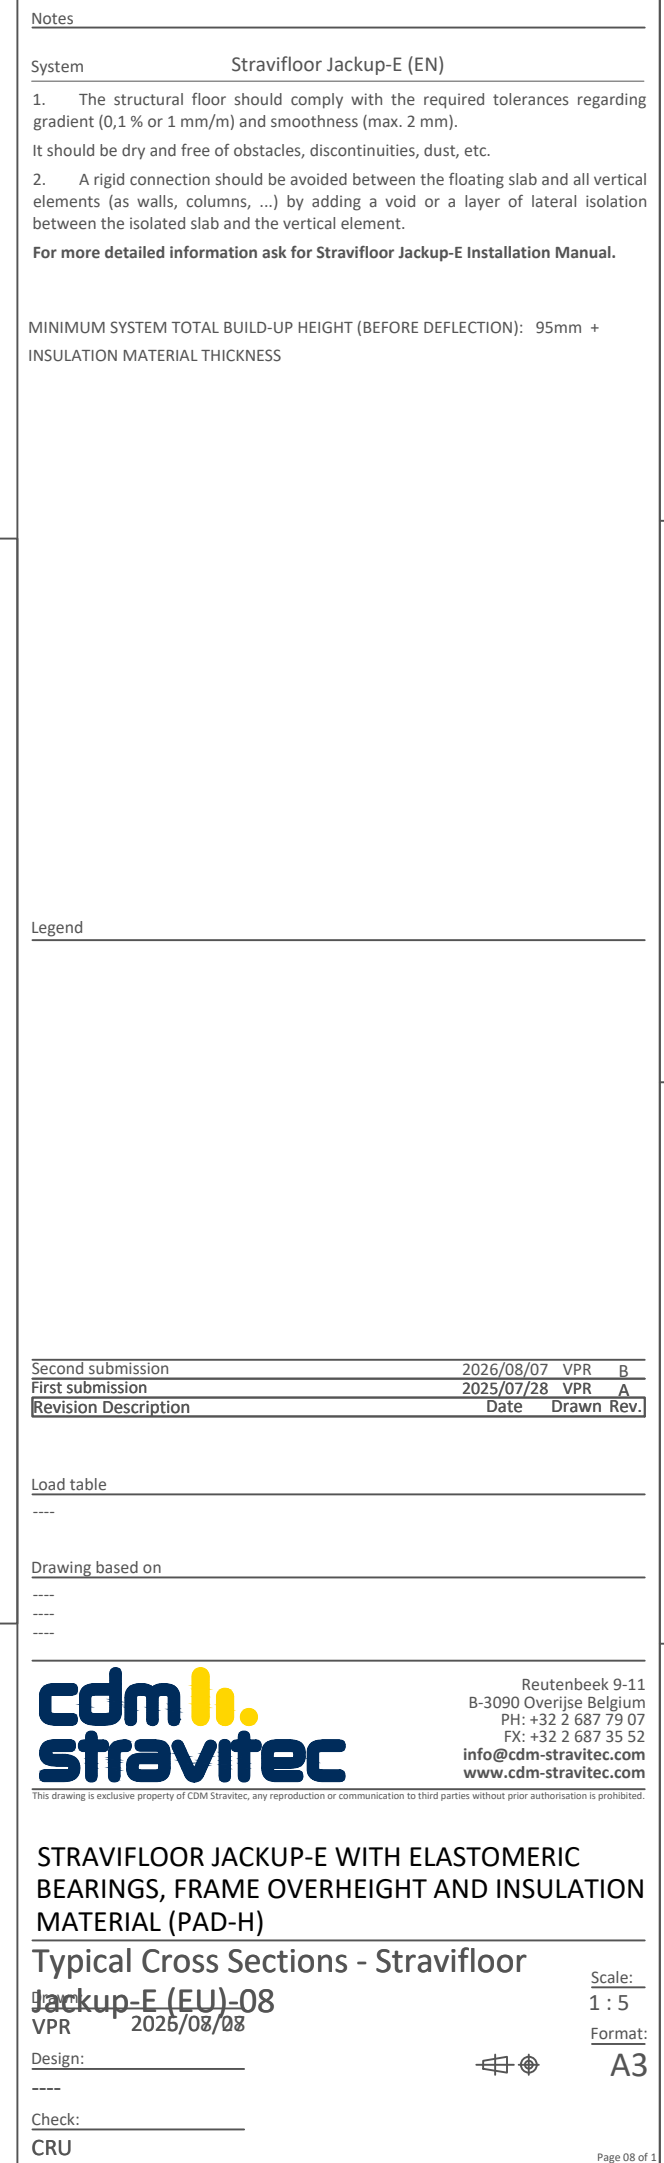

System	Stravifloor Jackup-E (EN)
1.	The structural floor should comply with the required tolerances regarding gradient (0,1 % or 1 mm/m) and smoothness (max. 2 mm). It should be dry and free of obstacles, discontinuities, dust, etc.
2.	A rigid connection should be avoided between the floating slab and all vertical elements (as walls, columns, ...) by adding a void or a layer of lateral isolation between the isolated slab and the vertical element.

For more detailed information ask for Stravifloor Jackup-E Installation Manual.

Second submission	2026/08/07	VPR	B
First submission	2025/07/28	VPR	A
Revision Description	Date	Drawn	Rev.

**cdm
stravitec**

Reutenbeek 9-11
B-3090 Overijse Belgium
PH: +32 2 687 79 07
FX: +32 2 687 35 52
info@cdm-stravitec.com
www.cdm-stravitec.com

This drawing is exclusive property of CDM Stravitec, any reproduction or communication to third parties without prior authorisation is prohibited.

Check: _____

CRU

Page 09 of 1